



City of Chicago



O2013-8991

Office of the City Clerk

Document Tracking Sheet

Meeting Date:	11/13/2013
Sponsor(s):	Cappleman (46)
Type:	Ordinance
Title:	Grant(s) of privilege in public way for Thorek Hospital and Medical Center
Committee(s) Assignment:	Committee on Transportation and Public Way

ORDINANCE
THOREK HOSPITAL & MEDICAL CENTER
Acct. No. 6764 - 2
Permit No. 1109237

Be It Ordained by the City Council of the City of Chicago:

SECTION 1. Permission and authority are hereby given and granted to THOREK HOSPITAL & MEDICAL CENTER, upon the terms and subject to the conditions of this ordinance to maintain and use, as now constructed, one (1) Planter(s) on the public right-of-way for beautification purposes adjacent to its premises known as 840 W. Irving Park Rd..

Said Planter(s) at W. IRVING PK RD measure(s):

One (1) at eighty (80) feet in length, and five (5) feet in width for a total of four hundred (400) square feet.

Grantee must allow the required clear and unobstructed space for pedestrian passage at all times per rules and regulations approved by the Department of Transportation.

The location of said privilege shall be as shown on prints kept on file with the Department of Business Affairs and Consumer Protection and the Office of the City Clerk.

Said privilege shall be constructed in accordance with plans and specifications approved by the Department of Planning and Development and Department of Transportation (Division of Project Development).

This grant of privilege in the public way shall be subject to the provisions of Section 10-28-015 and all other required provisions of the Municipal Code of Chicago.


The grantee shall pay to the City of Chicago as compensation for the privilege #1109237 herein granted the sum of zero (\$0.00) per annum in advance.


A 25% penalty will be added for payments received after due date.

The permit holder agrees to hold the City of Chicago harmless for any damage, relocation or replacement costs associated with damage, relocation or removal of private property caused by the City performing work in the public way.

Authority herein given and granted for a period of five (5) years from and after 10/01/2013.

Alderman


James Cappleman 46th Ward

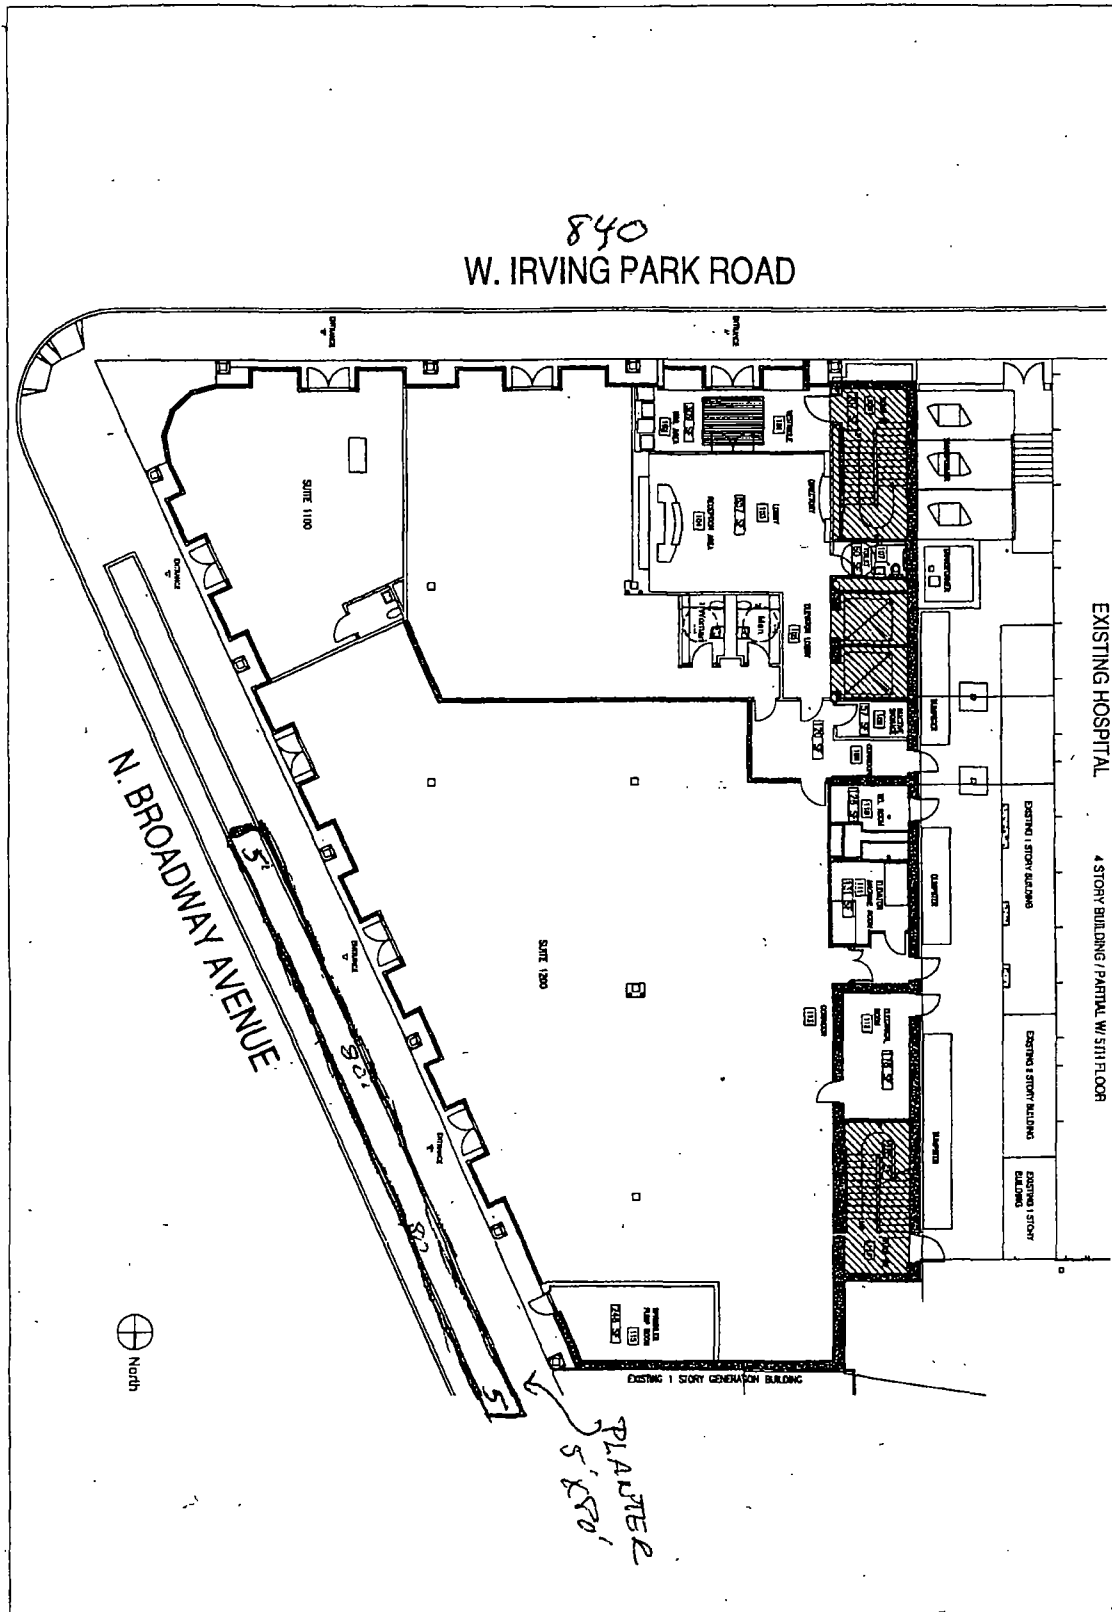

Huron Design Group

230 W. Huron Street
Chicago, IL 60610
312/644-3285

THOREK HOSPITAL PROFESSIONAL BUILDING
840 W. Irving Park Rd.
First Floor

DATE
18 Dec 2008

SCALE
1/16"=1'-0"

JOB NO.
1511

DRAWING
SK-1



11/13/2013

Alderman **James Cappleman**
Ward # **46**
City of Chicago
City Hall, Room 300
121 North LaSalle Street
Chicago, Illinois 60602

Re: An ordinance to use and maintain a portion of the public right-of-way for **one (1) planter(s)** for
THOREK HOSPITAL & MEDICAL CENTER, adjacent to the premises known as **840 W.**
Irving Park Rd..

Dear Alderman **James Cappleman**:

The applicant referenced above has requested the use of the public right-of-way for a **planter(s)**. An ordinance has been prepared by the Department of Business Affairs and Consumer Protection – Business Assistance Center - Public Way Use Unit for presentation to the City Council. Because this request was made for properties located in your ward, as approved by you as per the attached, I respectfully request that you introduce the attached ordinance at the next City Council meeting.

If you have any questions regarding this ordinance, please contact Anthony Bertuca at (312) 744-5506.

Department of Business Affairs and Consumer Protection