



# City of Chicago



O2018-5862

Office of the City Clerk

## Document Tracking Sheet

<b>Meeting Date:</b>	6/27/2018
<b>Sponsor(s):</b>	Reilly (42)
<b>Type:</b>	Ordinance
<b>Title:</b>	Grant(s) of privilege in public way for Sheffield Properties of Illinois, Inc. - planter
<b>Committee(s) Assignment:</b>	Committee on Transportation and Public Way

ORDINANCE  
SHEFFIELD PROPERTIES OF ILLINOIS INC  
Acct. No. 380838 - 1  
Permit No. 1134356

*Be It Ordained by the City Council of the City of Chicago:*

SECTION 1. Permission and authority are hereby given and granted to SHEFFIELD PROPERTIES OF ILLINOIS INC, upon the terms and subject to the conditions of this ordinance to maintain and use, as now constructed, eleven (11) Planter(s) on the public right-of-way for beautification purposes adjacent to its premises known as 930-980 N. Michigan Ave..

Said Planter(s) at East Oak Street measure(s):

Four (4) at eleven point eight three (11.83) feet in length, and five (5) feet in width for a total of two hundred thirty-six point six (236.6) square feet.

Said Planter(s) at North Michigan Avenue measure(s):

Four (4) at eleven point eight three (11.83) feet in length, and five (5) feet in width for a total of two hundred thirty-six point six (236.6) square feet.

Said Planter(s) at East Walton Street measure(s):

Three (3) at eleven point eight three (11.83) feet in length, and five (5) feet in width for a total of one hundred seventy-seven point four five (177.45) square feet.

Grantee must allow the required clear and unobstructed space for pedestrian passage at all times per rules and regulations approved by the Department of Transportation.

The location of said privilege shall be as shown on prints kept on file with the Department of Business Affairs and Consumer Protection and the Office of the City Clerk.

Said privilege shall be constructed in accordance with plans and specifications approved by the Department of Planning and Development and Department of Transportation (Division of Project Development).

This grant of privilege in the public way shall be subject to the provisions of Section 10-28-015 and all other required provisions of the Municipal Code of Chicago.

The grantee shall pay to the City of Chicago as compensation for the privilege #1134356 herein granted the sum of zero (\$.00) per annum in advance.

A 25% penalty will be added for payments received after due date.


The permit holder agrees to hold the City of Chicago harmless for any damage, relocation or replacement costs associated with damage, relocation or removal of private property caused by the City performing work in the public way.

Authority herein given and granted for a period of five (5) years from and after 06/26/2018.

Alderman \_\_\_\_\_

Brendan Reilly 42nd Ward

8-1

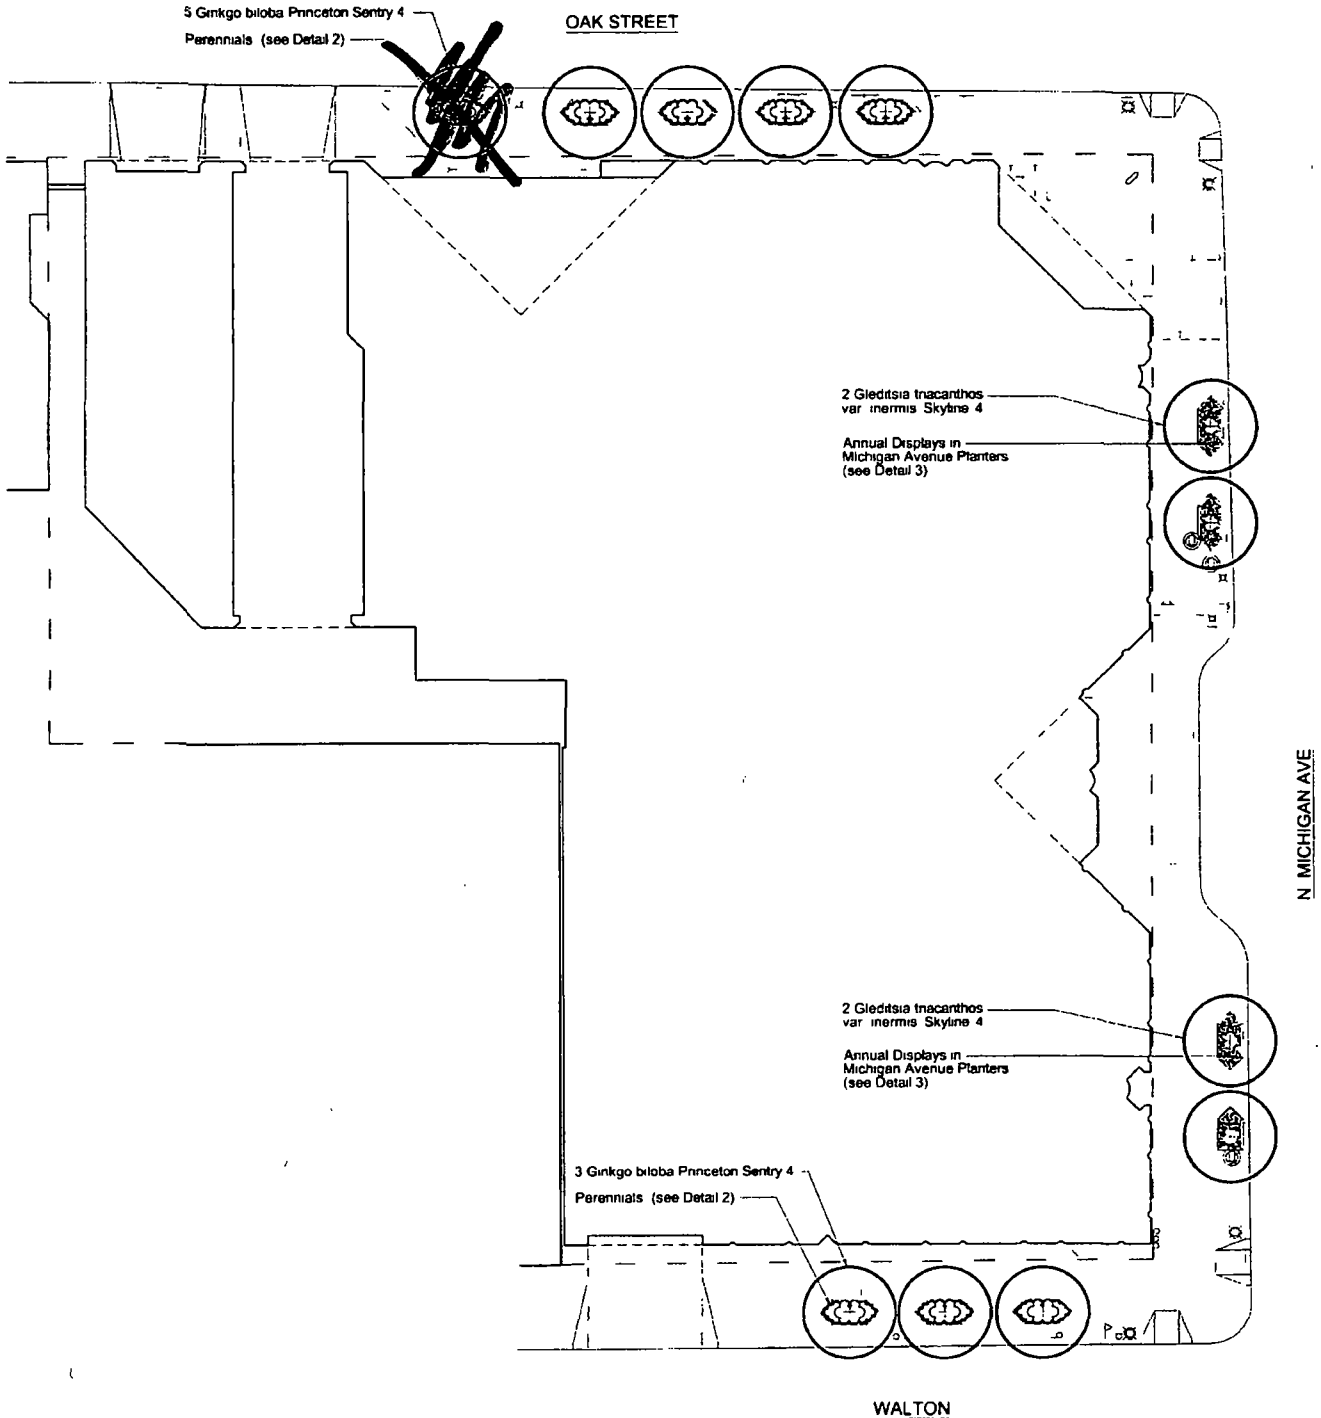

1 SITE PLAN

Scale 1/16" = 1'-0"



STATEMENTS

SWORN STATEMENT BY OWNER

"I, the undersigned, acknowledge that the landscape plan depicted hereon is the best of the undersigned applicant's knowledge, belief, and opinion, and will be installed, maintained, and replaced as required by current and subsequent owners in accordance with the requirements of Title 10, Chapter 32 of the Chicago Municipal Code, the landscaping standards of the Chicago Zoning Ordinance and the Guide to the Chicago Landscape Ordinance.

Work to be completed before December 31, 2013.

Signature of Owner \_\_\_\_\_ Date \_\_\_\_\_

SWORN STATEMENT BY LANDSCAPE ARCHITECT

"I, the undersigned landscape architect, registered in the State of Illinois, acknowledge that the landscape plan depicted hereon is the best of my knowledge, belief, and opinion, and will be installed, maintained, and replaced as required by current and subsequent owners in accordance with the requirements of Title 10, Chapter 32 of the Chicago Municipal Code, the landscaping standards of the Chicago Zoning Ordinance and the Guide to the Chicago Landscape Ordinance.

Work to be completed before December 31, 2013.

BRICKMAN 3480 Long Grove Road, Long Grove, Illinois 60047 (847) 438-8211  
 Designed and Drawn By Thomas Harina, Registered Landscape Architect



Sheffield Properties of Illinois Inc

**ONE MAGNIFI**

930 - 980 N MICH  
 CHICAGO, ILLIN