



# Office of the City Clerk



**O2012-7519**

Office of the City Clerk

## City Council Document Tracking Sheet

<b>Meeting Date:</b>	10/31/2012
<b>Sponsor(s):</b>	Reilly, Brendan (42)
<b>Type:</b>	Ordinance
<b>Title:</b>	Grant(s) of privilege in public way for 111 West Wacker Partners LLC
<b>Committee(s) Assignment:</b>	Committee on Transportation and Public Way

ORDINANCE  
111 WEST WACKER PARTNERS, LLC  
Acct. No. 374788 - 2  
Permit No. 1103272

*Be It Ordained by the City Council of the City of Chicago:*

SECTION 1. Permission and authority are hereby given and granted to 111 WEST WACKER PARTNERS, LLC, upon the terms and subject to the conditions of this ordinance to construct, install, maintain and use two (2) Planter(s) on the public right-of-way for beautification purposes adjacent to its premises known as 111 W. Wacker Dr..

Said Planter(s) at W. Wacker Drive measure(s):

Two (2) at one (1) foot in length, and four point two five (4.25) feet in width for a total of eight point five (8.5) square feet.

Grantee must allow the required clear and unobstructed space for pedestrian passage at all times per rules and regulations approved by the Department of Transportation.

The location of said privilege shall be as shown on prints kept on file with the Department of Business Affairs and Consumer Protection and the Office of the City Clerk.

Said privilege shall be constructed in accordance with plans and specifications approved by the Department of Planning and Development and Department of Transportation (Division of Project Development).

This grant of privilege in the public way shall be subject to the provisions of Section 10-28-015 and all other required provisions of the Municipal Code of Chicago.

The grantee shall pay to the City of Chicago as compensation for the privilege #1103272 herein granted the sum of zero (\$0.00) per annum in advance.


A 25% penalty will be added for payments received after due date.

The permit holder agrees to hold the City of Chicago harmless for any damage, relocation or replacement costs associated with damage, relocation or removal of private property caused by the City performing work in the public way.

Authority herein given and granted for a period of five (5) years from and after Date of Passage.

Alderman \_\_\_\_\_

Brendan Reilly 42nd Ward

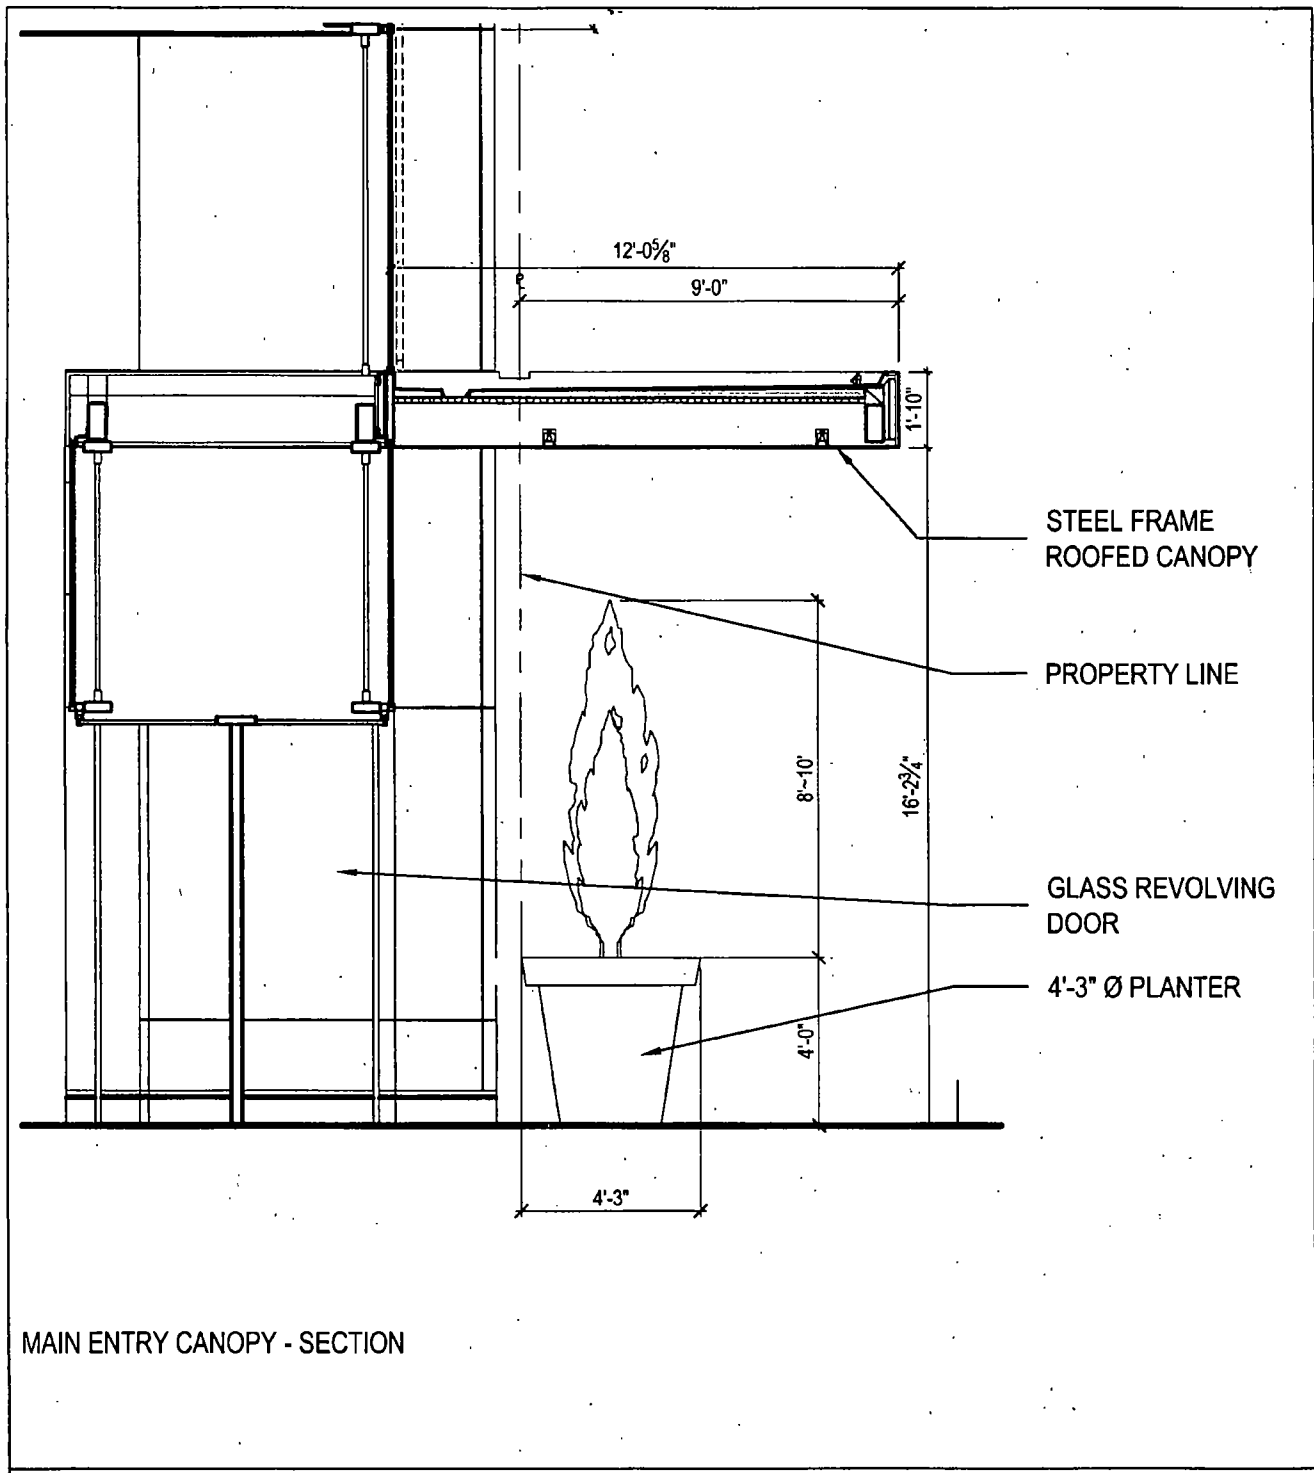

**EPSTEIN**

Architecture  
Interiors  
Engineering  
Construction

Chicago  
New York  
Bucharest  
Warsaw

600 W. Fulton Street  
Chicago, IL 60661-1259  
T 312.454.9100  
www.epsteinglobal.com

GENERAL NOTES.

PROJECT NAME: 111 W. WACKER

PROJECT NUMBER: 11401

PROJECT MANAGER: TOM SCHECKELHOFF

ARCH: KEITH SHEAHAN

SCALE: 1/4" = 1'-0"

DATE: 09-07-2012

SKETCH NUMBER: 20120907-C