



Office of the Chicago City
Clerk



O2011-9092

Office of the City Clerk

City Council Document Tracking Sheet

Meeting Date:	11/2/2011
Sponsor(s):	Waguespack, Scott (32)
Type:	Ordinance
Title:	Grant(s) of Privilege in Public Way for Chicago Investment Property No. 1, LLC
Committee(s) Assignment:	Committee on Transportation and Public Way

ORDINANCE

Chicago Investment Property #1, LLC

Acct No. 351517 - 1

Permit No. 1090738

Be It Ordained by the City Council of the City of Chicago:

SECTION 1. Permission and authority are hereby given and granted to Chicago Investment Property #1, LLC, upon the terms and subject to the conditions of this ordinance to maintain and use, as now constructed, one (1) Window Well(s) on the public right-of-way adjacent to its premises known as 1644 N. Hermitage Ave..

Said Window Well(s) at N Hermitage Ave measure(s):

One (1) at two point five (2.5) feet in length, and twenty-one point one seven (21.17) feet in width for a total of fifty-two point nine three (52.93) square feet.

The location of said privilege shall be as shown on prints kept on file with the Department of Business Affairs and Consumer Protection and the Office of the City Clerk.

Said privilege shall be constructed in accordance with plans and specifications approved by the Department of Transportation (Division of Project Development).

This grant of privilege in the public way shall be subject to the provisions of Section 10-28-015 and all other required provisions of the Municipal Code of Chicago.

The grantee shall pay to the City of Chicago as compensation for the privilege #1090738 herein granted the sum of zero (\$.00) per annum in advance.

A 25% penalty will be added for payments received after due date.

The permit holder agrees to hold the City of Chicago harmless for any damage, relocation or replacement costs associated with damage, relocation or removal of private property caused by the City performing work in the public way.


Authority herein given and granted for a period of five (5) years from and after Date of Passage.

Alderman 
Scott Waguespack 32nd Ward



PARTIAL SITE PLAN

SCALE: 1/4" = 1'-0"

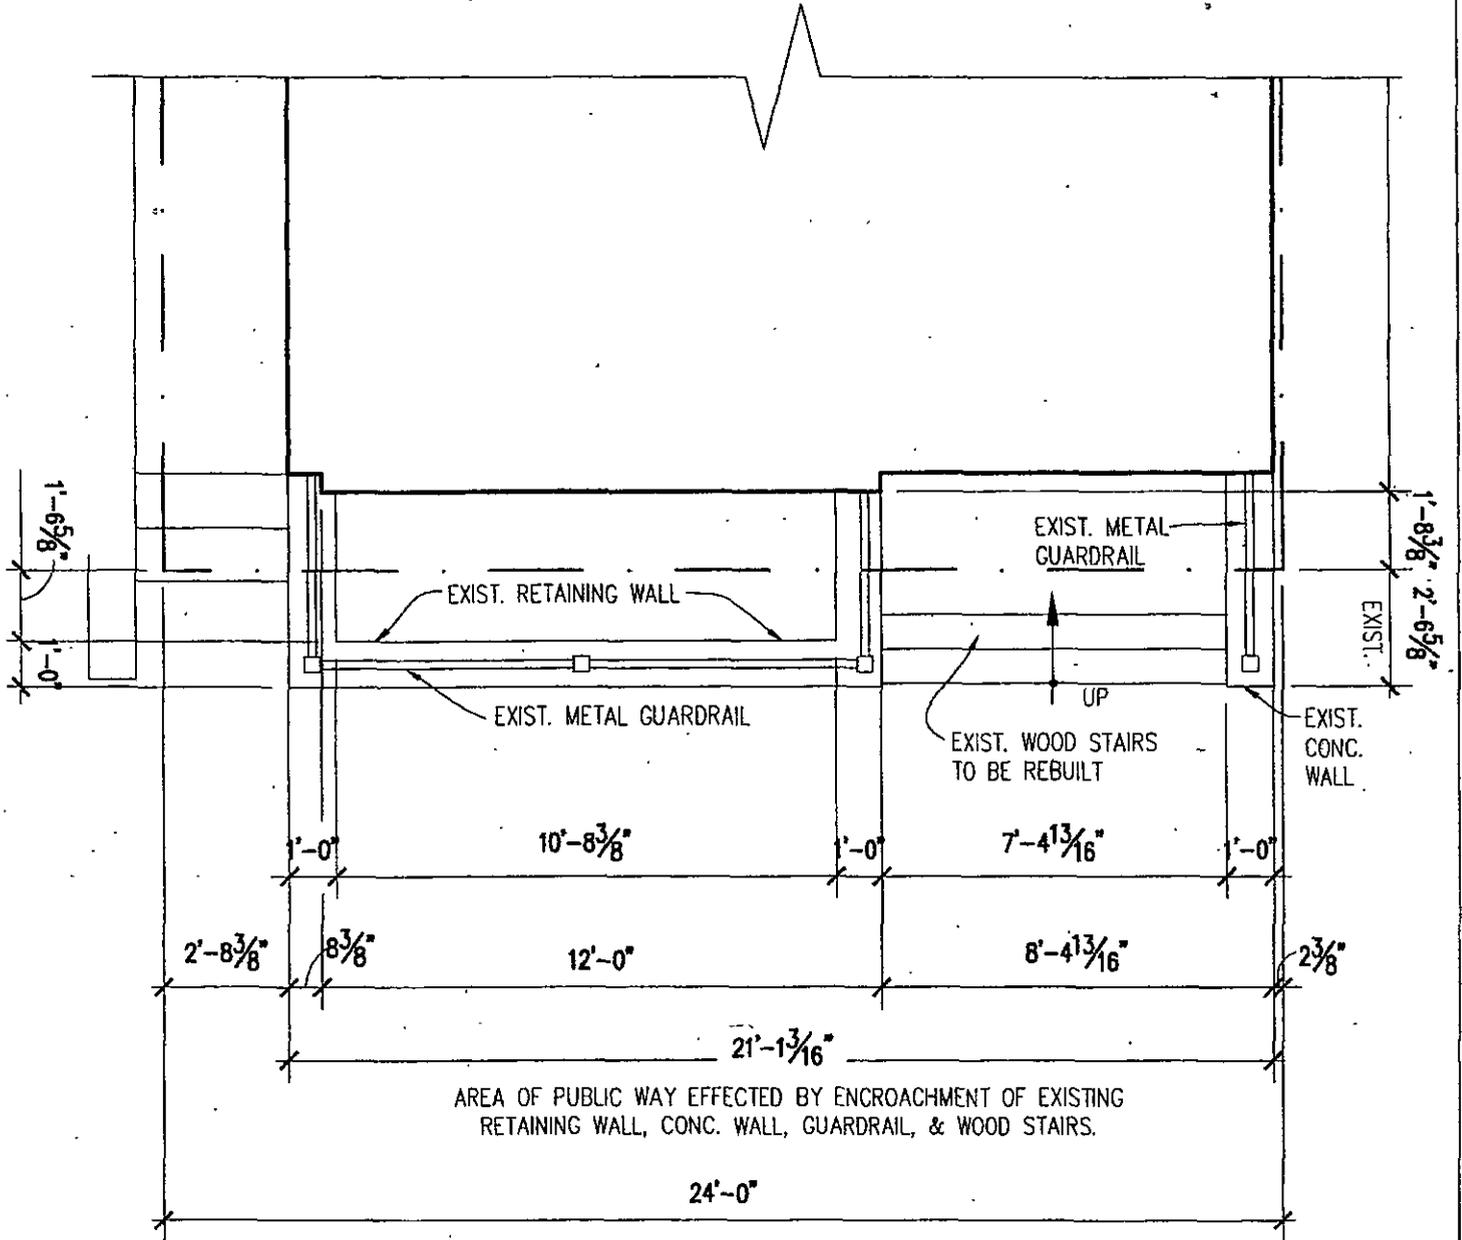

AREA OF PUBLIC WAY EFFECTED BY ENCROACHMENT OF EXISTING
RETAINING WALL, CONC. WALL, GUARDRAIL, & WOOD STAIRS.

NORTH HERMITAGE AVE.

1644 N. HERMITAGE CHICAGO, IL

03.10.10

CASAGRANDE ARCHITECTS LLC
ARCHITECTURAL DESIGN CONSTRUCTION MANAGEMENT

2234 WEST NORTH AVENUE

CHICAGO, ILLINOIS 60647

FAX: 773-227-5718

PHONE: 773-227-0455



11/02/2011

Alderman **Scott Waguespack**
Ward # 32
City of Chicago
City Hall, Room 300
121 North LaSalle Street
Chicago, Illinois 60602

Re: An ordinance to use and maintain a portion of the public right-of-way for **one (1) window well(s)** for **Chicago Investment Property #1, LLC**, adjacent to the premises known as **1644 N. Hermitage Ave..**

Dear Alderman **Scott Waguespack**:

The applicant referenced above has requested the use of the public right-of-way for a **window well(s)**. An ordinance has been prepared by the Department of Business Affairs and Consumer Protection – Business Assistance Center - Public Way Use Unit for presentation to the City Council. Because this request was made for properties located in your ward, as approved by you as per the attached, I respectfully request that you introduce the attached ordinance at the next City Council meeting.

If you have any questions regarding this ordinance, please contact Anthony Bertuca at (312) 744-5506.

Department of Business Affairs and Consumer Protection