



Office of the Chicago City
Clerk



O2011-10173

Office of the City Clerk

City Council Document Tracking Sheet

Meeting Date:	12/14/2011
Sponsor(s):	Tunney, Thomas (44)
Type:	Ordinance
Title:	Grant(s) of Privilege in Public Way for Laugh Factory Chicago
Committee(s) Assignment:	Committee on Transportation and Public Way

ORDINANCE
LAUGH FACTORY CHICAGO
Acct. No. 361142 - 1
Permit No. 1096832

Be It Ordained by the City Council of the City of Chicago:

SECTION 1. Permission and authority are hereby given and granted to LAUGH FACTORY CHICAGO, upon the terms and subject to the conditions of this ordinance to maintain and use one (1) sign(s) projecting over the public right-of-way attached to its premises known as 3175 N. Broadway .

Said sign structure(s) measures as follows; along N. Broadway:

One (1) at eighteen point eight three (18.83) feet in length, fourteen point three three (14.33) feet in height and nine point three three (9.33) feet above grade level.

The location of said privilege shall be as shown on prints kept on file with the Department of Business Affairs and Consumer Protection and the Office of the City Clerk.

Said privilege shall be constructed in accordance with plans and specifications approved by the Department of Transportation (Division of Project Development) and Zoning Department - Signs.

This grant of privilege in the public way shall be subject to the provisions of Section 10-28-015 and all other required provisions of the Municipal Code of Chicago.


The grantee shall pay to the City of Chicago as compensation for the privilege #1096832 herein granted the sum of three hundred (\$300.00) per annum in advance.

A 25% penalty will be added for payments received after due date.


The permit holder agrees to hold the City of Chicago harmless for any damage, relocation or replacement costs associated with damage, relocation or removal of private property caused by the City performing work in the public way.

Authority herein given and granted for a period of five (5) years from and after Date of Passage.

Alderman

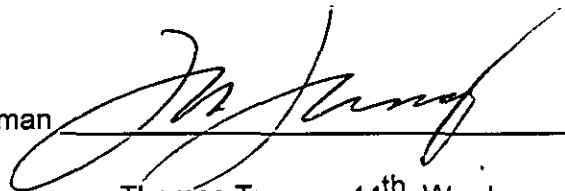A handwritten signature in black ink, appearing to read 'Thomas Tunney', written over a horizontal line.

Thomas Tunney 44th Ward

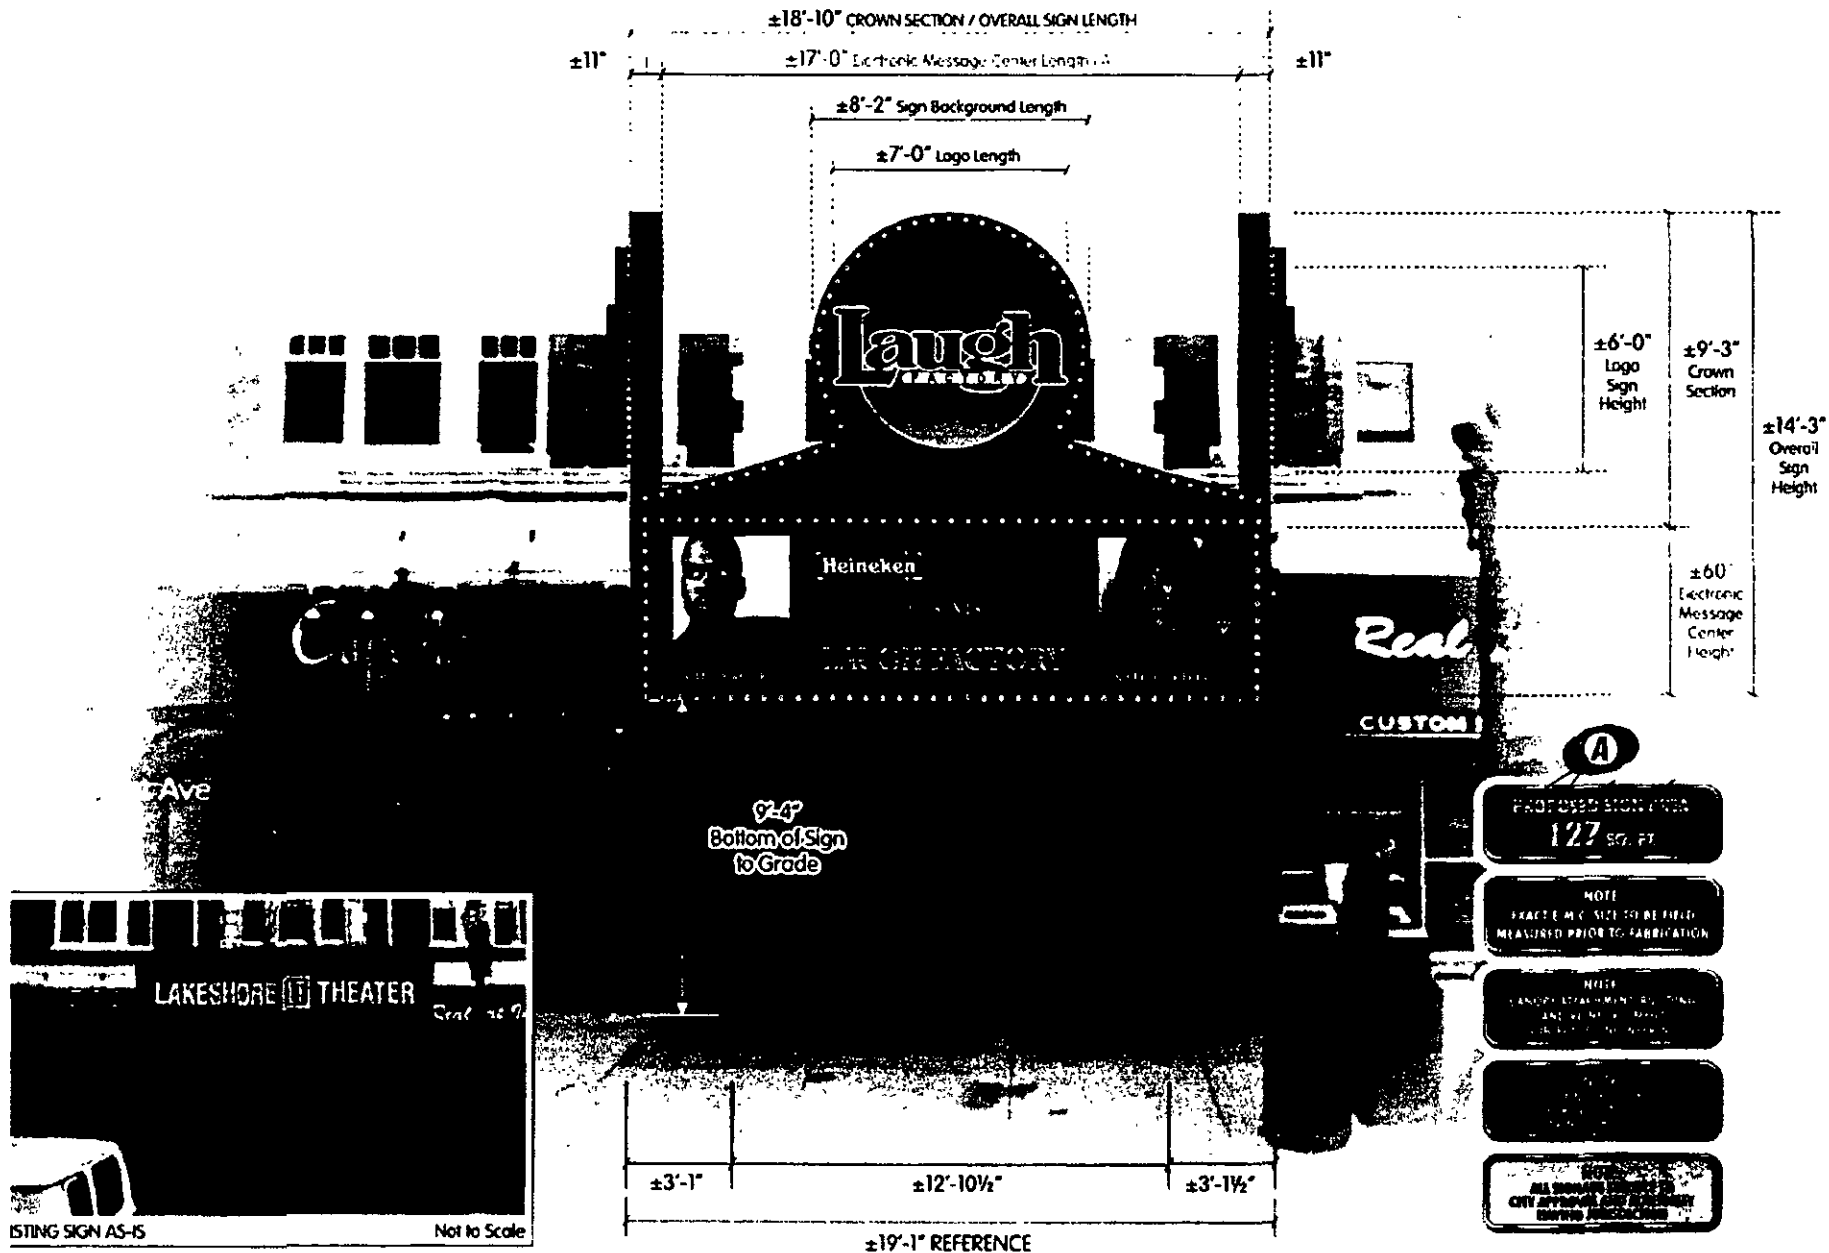

A Front Elevation: PROPOSED ELECTRONIC MESSAGE CENTER ON MARQUEE SIGN

SCALE 1/4" = 1'-0"

to rendition for representational purposes only. Photo scales are close approximate. Actual sign may appear larger or smaller than shown. Colors shown may vary due to ink jet printing interpretations.

LAUGH FACTORY		CHICAGO, IL		1 of 6	
3175 N. Broadway Avenue		Date: 03-07-11		File: FM	
Gus Navarro		Date: 03-07-11		File: FM	
Revisions		Author: Gus Navarro		Date: 03-07-11	
1		NEW E.M.C. DIMENSIONS (A, B and C)		Date: 03-07-11	
2		NEW E.M.C. DIMENSIONS (B and C) EACH SIDE 6'-11" x 2'-4"		Date: 03-07-11	
3		NEW LOGO DIMENSIONS 8' x 6' x 6' LOGO HEIGHT ADJUSTED TO 17'		Date: 03-07-11	

SAN PABLO
ELECTRIC
SIGN COMPANY
10000 1st Avenue
San Pablo, CA 94603





12/14/2011

Alderman **Thomas Tunney**
Ward # **44**
City of Chicago
City Hall, Room **203**
121 North LaSalle Street
Chicago, Illinois 60602

Re: An ordinance to use and maintain a portion of the public right-of-way for **one (1) sign(s)** for **LAUGH FACTORY CHICAGO**, adjacent to the premises known as **3175 N. Broadway**.

Dear Alderman **Thomas Tunney**:

The applicant referenced above has requested the use of the public right-of-way for a **sign(s)**. An ordinance has been prepared by the Department of Business Affairs and Consumer Protection – Business Assistance Center - Public Way Use Unit for presentation to the City Council. Because this request was made for properties located in your ward, as approved by you as per the attached, I respectfully request that you introduce the attached ordinance at the next City Council meeting.

If you have any questions regarding this ordinance, please contact Anthony Bertuca at (312) 744-5506.

Department of Business Affairs and Consumer Protection