



City of Chicago



O2014-9227

Office of the City Clerk

Document Tracking Sheet

Meeting Date:	11/5/2014
Sponsor(s):	Solis (25)
Type:	Ordinance
Title:	Grant(s) of privilege in public way for Rosalina Reyes - occupation of space
Committee(s) Assignment:	Committee on Transportation and Public Way

ORDINANCE
ROSALINA REYES
Acct. No. 342530 - 1
Permit No. 1115483

Be It Ordained by the City Council of the City of Chicago:

SECTION 1. Permission and authority are hereby given and granted to ROSALINA REYES, upon the terms and subject to the conditions of this ordinance to maintain and use, as now constructed, a portion of the public right-of-way for Occupation of Space (Garage) adjacent to its premises known as 1719 S. Morgan St..

Said Occupation of Space at ALLEY OF 1719 S. MORGAN STREET measure(s):
One (1) at three (3) feet in length, and three (3) feet in width for a total of nine (9) square feet. Southeast corner of existing garage extends three (3) feet into the public alley.

The location of said privilege shall be as shown on prints kept on file with the Department of Business Affairs and Consumer Protection and the Office of the City Clerk.

Said privilege shall be constructed in accordance with plans and specifications approved by the Department of Planning and Development, Department of Transportation (Division of Project Development), and Department of Transportation (Office of Underground Coordination).

This grant of privilege in the public way shall be subject to the provisions of Section 10-28-015 and all other required provisions of the Municipal Code of Chicago.


The grantee shall pay to the City of Chicago as compensation for the privilege #1115483 herein granted the sum of four hundred (\$400.00) per annum in advance.

A 25% penalty will be added for payments received after due date.


The permit holder agrees to hold the City of Chicago harmless for any damage, relocation or replacement costs associated with damage, relocation or removal of private property caused by the City performing work in the public way.

Authority herein given and granted for a period of five (5) years from and after 07/29/2014.

Alderman _____

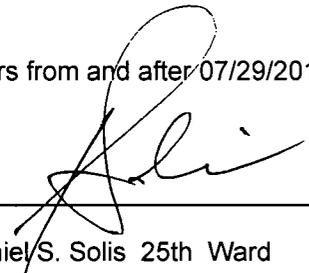
Daniel S. Solis 25th Ward

S. MORGAN ST.

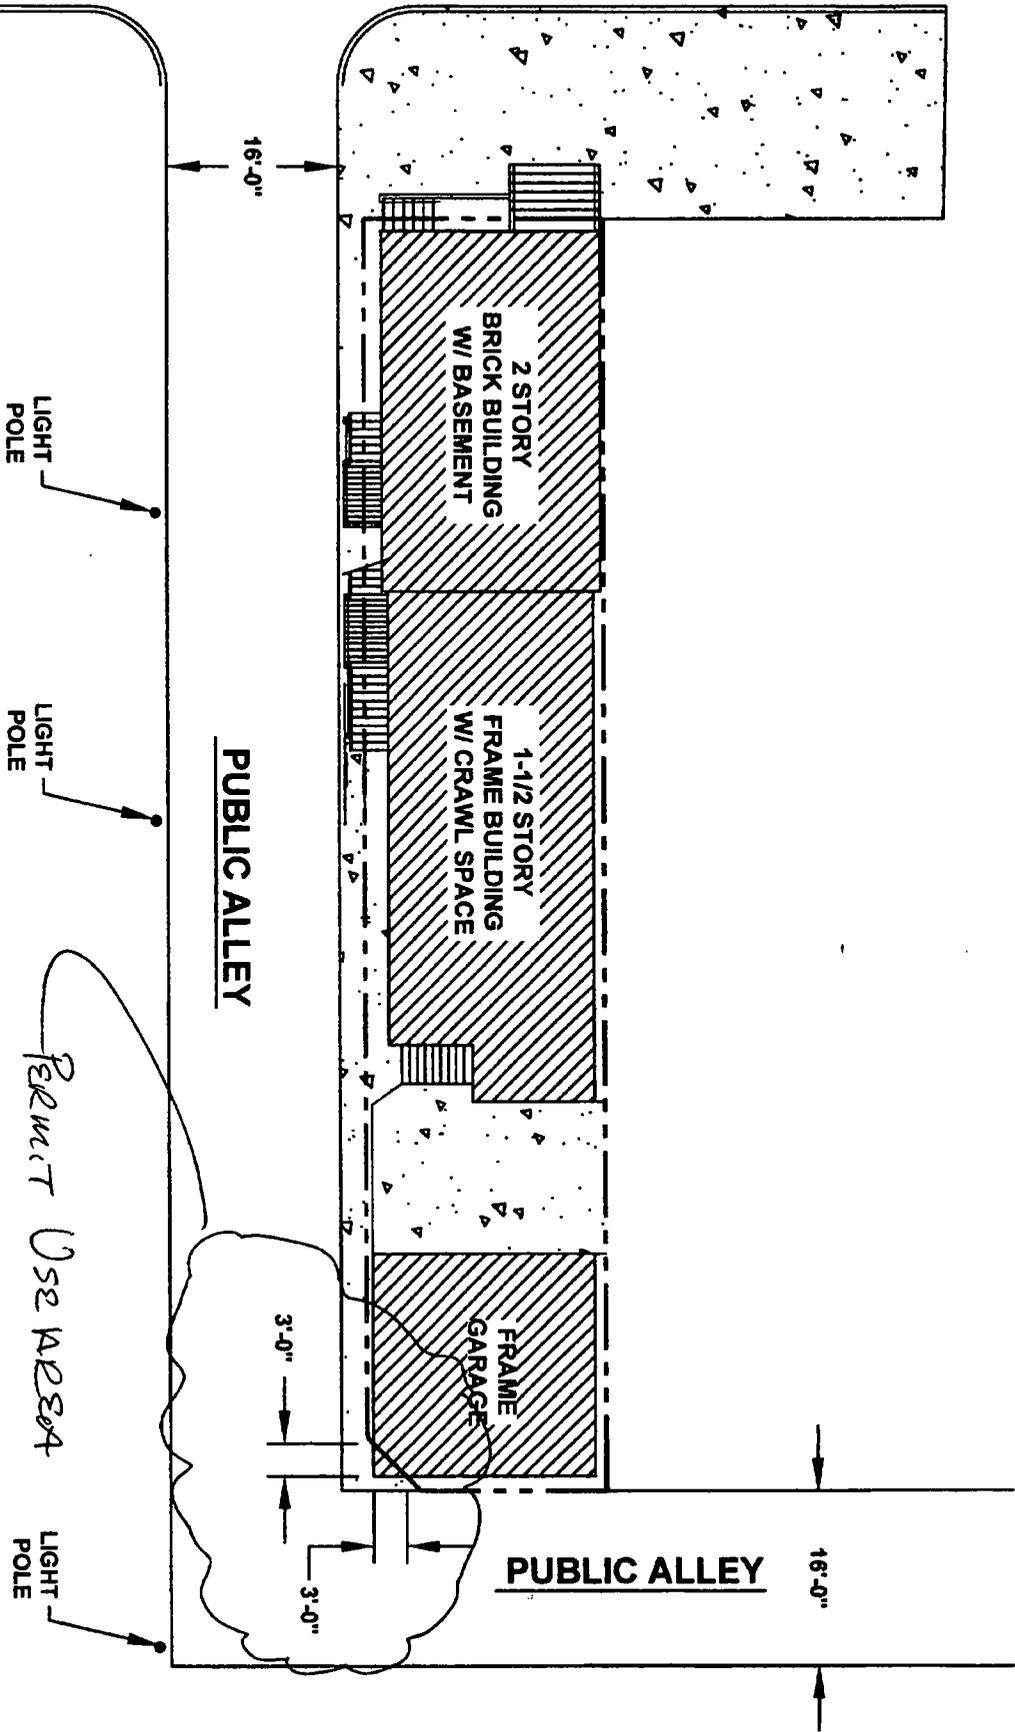

PUBLIC ALLEY

PUBLIC ALLEY

LIGHT POLE

LIGHT POLE

LIGHT POLE



SITE PLAN
SCALE: 1/16"=1'-0"

1719 S. MORGAN ST.
CHICAGO IL. 60608



Department of Business Affairs and Consumer Protection
Small Business Center- Public Way Use Unit
City Hall- 121 N. LaSalle Street Room 800 • Chicago, IL 60602
(312)-74-GOBIZ (312-744-6249) • (312) 744-1944 (TTY)
<http://www.cityofchicago.org/bacp>

11/05/2014

Alderman **Daniel S. Solis**
Ward # **25**
City of Chicago
City Hall, Room **203**
121 North LaSalle Street
Chicago, Illinois 60602

Re: An ordinance to use and maintain a portion of the public right-of-way for **one (1) occupation of space(s)** for **ROSALINA REYES**, adjacent to the premises known as **1719 S. Morgan St.**

Dear Alderman **Daniel S. Solis**:

The applicant referenced above has requested the use of the public right-of-way for a **occupation of space(s)**. An ordinance has been prepared by the Department of Business Affairs and Consumer Protection – Small Business Center - Public Way Use Unit for presentation to the City Council. Because this request was made for properties located in your ward, as approved by you as per the attached, I respectfully request that you introduce the attached ordinance at the next City Council meeting.

If you have any questions regarding this ordinance, please contact Anthony Bertuca at (312) 744-5506.

Department of Business Affairs and Consumer Protection