



City of Chicago



O2015-225

Office of the City Clerk

Document Tracking Sheet

Meeting Date:	1/21/2015
Sponsor(s):	Reilly (42)
Type:	Ordinance
Title:	Canopy(s) for Onni Hudson Limited Partnership
Committee(s) Assignment:	Committee on Transportation and Public Way

ORDINANCE
ONNI HUDSON LIMITED PARTNERSHIP
Acct. No. 395163 - 1
Permit No. 1116156

Be It Ordained by the City Council of the City of Chicago:

SECTION 1. Permission and authority are hereby given and granted to ONNI HUDSON LIMITED PARTNERSHIP, upon the terms and subject to the conditions of this ordinance to construct, install, maintain and use fourteen (14) Canopy(s) projecting over the public right-of-way adjacent to its premises known as 750 N. Hudson Ave..

Said Canopy(s) at W. Chicago Avenue measure(s):

Eight (8) at thirteen (13) feet in length, and six (6) feet in width for a total of six hundred twenty-four (624) square feet.

Two (2) at eighteen point five (18.5) feet in length, and six (6) feet in width for a total of two hundred twenty-two (222) square feet.

Two (2) at twenty (20) feet in length, and six (6) feet in width for a total of two hundred forty (240) square feet.

Two (2) at twenty point six seven (20.67) feet in length, and six (6) feet in width for a total of two hundred forty-eight point zero four (248.04) square feet.

The location of said privilege shall be as shown on prints kept on file with the Department of Business Affairs and Consumer Protection and the Office of the City Clerk.

Said privilege shall be constructed in accordance with plans and specifications approved by the Zoning Department - Signs.

This grant of privilege in the public way shall be subject to the provisions of Section 10-28-015 and all other required provisions of the Municipal Code of Chicago.

The grantee shall pay to the City of Chicago as compensation for the privilege #1116156 herein granted the sum of one hundred seventy-five (\$175.00) per annum in advance.


A 25% penalty will be added for payments received after due date.


The permit holder agrees to hold the City of Chicago harmless for any damage, relocation or replacement costs associated with damage, relocation or removal of private property caused by the City performing work in the public way.

Authority herein given and granted for a period of five (5) years from and after Date of Passage.


Alderman _____

Brendan Reilly 42nd Ward

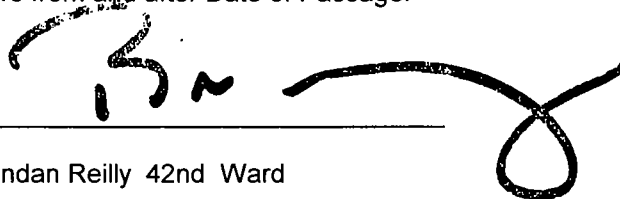A handwritten signature in black ink, appearing to read 'Brendan Reilly', is written over a horizontal line. The signature is stylized with a large loop at the end.

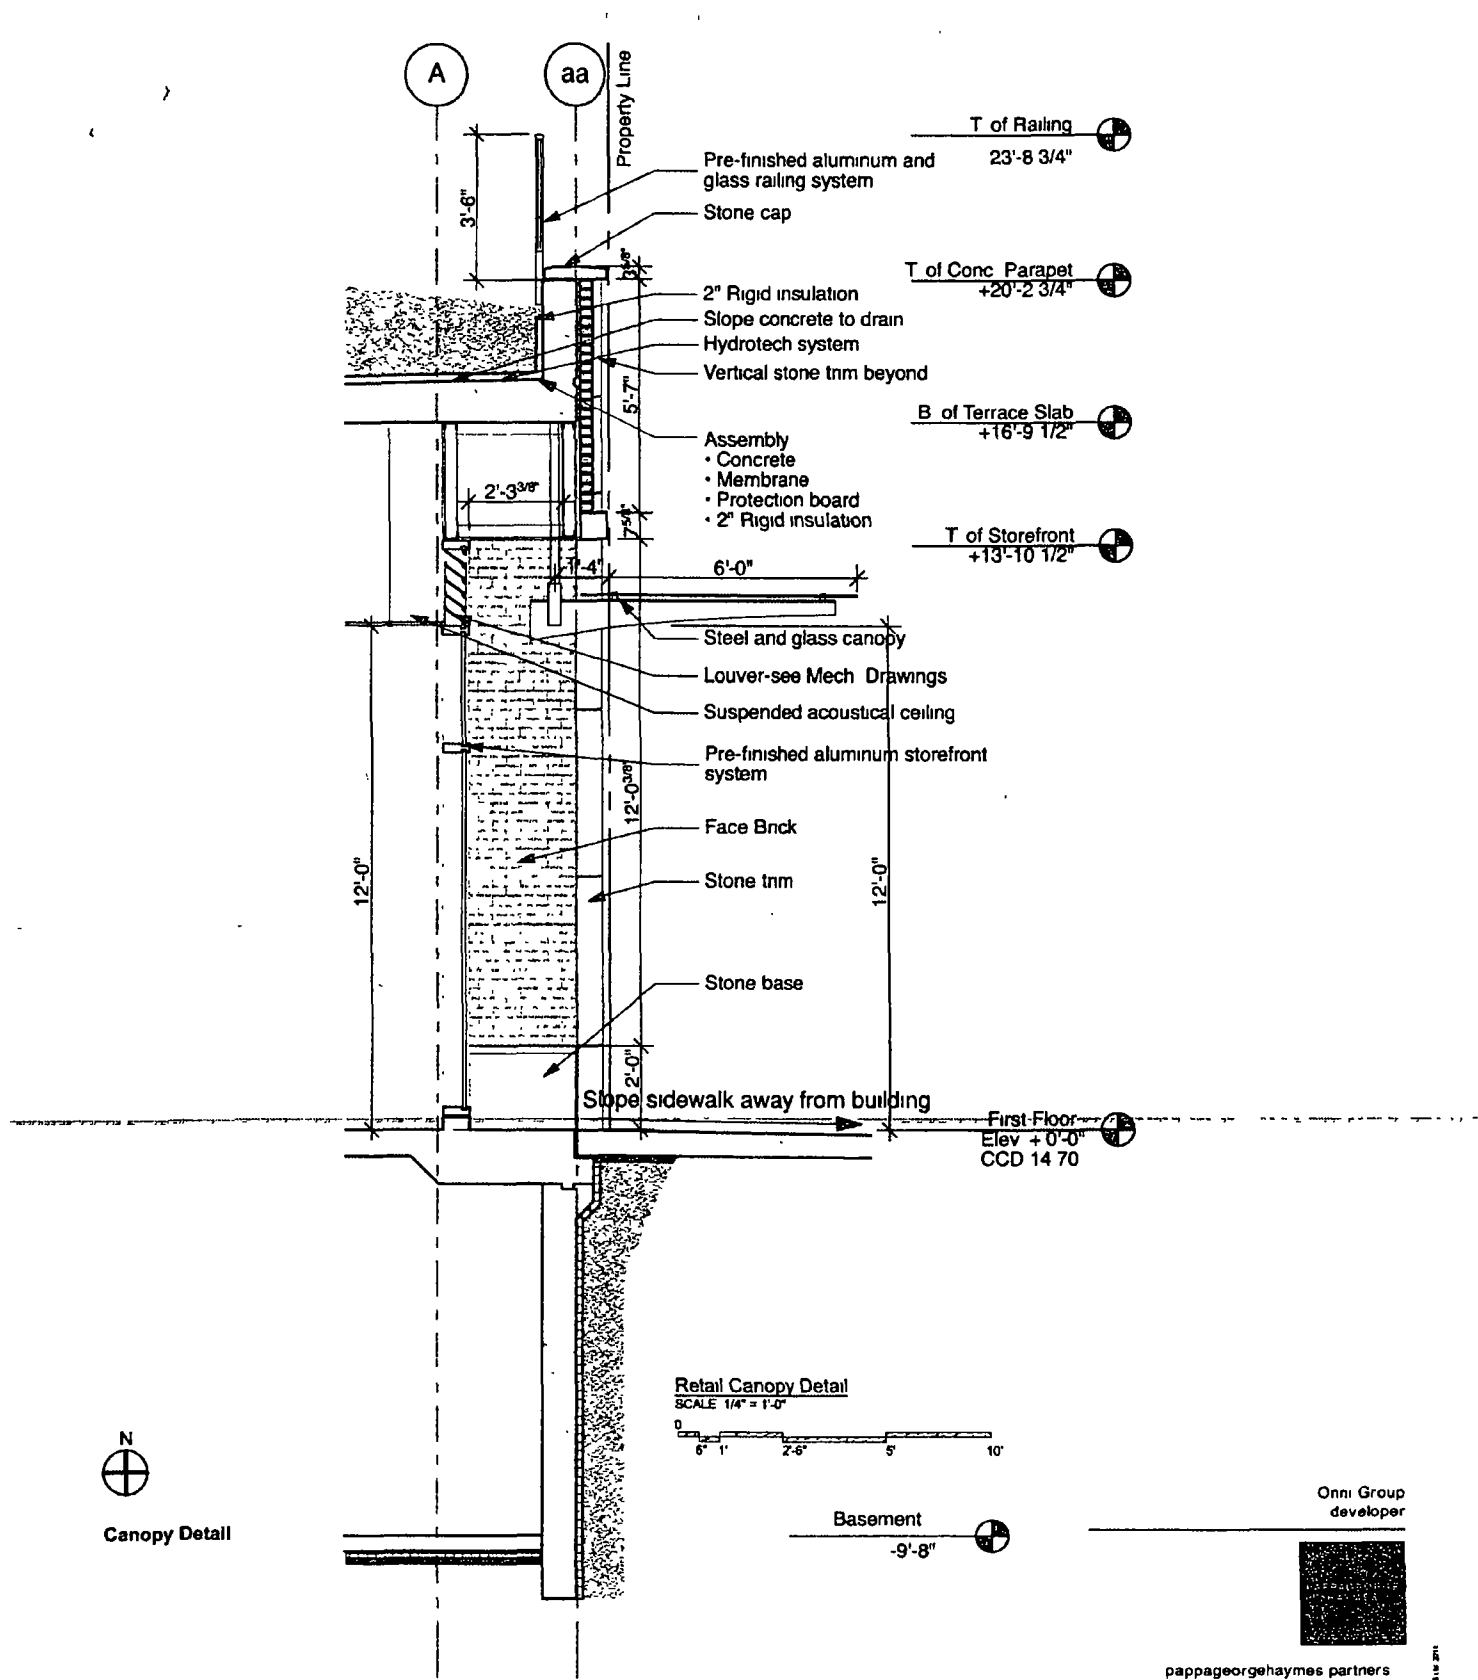

Retail Canopy Detail
SCALE 1/4" = 1'-0"

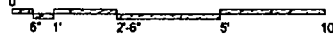

Canopy Detail

Onni Group
developer



pappageorgehaymes partners
www.pappageorgehaymes.com

The Hudson
Hudson & Chicago
Chicago Illinois

11/18/14
P/H # 132188

These prices are estimates and are subject to further refinement as compared with state required building, fire, public improvements and construction off-bidding system

© COPYRIGHT PAPPAGEORGEHAYMES 11/18/2014