



City of Chicago



O2016-355

Office of the City Clerk

Document Tracking Sheet

Meeting Date:	1/13/2016
Sponsor(s):	Reilly (42)
Type:	Ordinance
Title:	Grant(s) of privilege in public way for CA Residential State/Huron LLC - planter curbs
Committee(s) Assignment:	Committee on Transportation and Public Way

ORDINANCE
CA RESIDENTIAL STATE/HURON, LLC
Acct. No. 403180 - 1
Permit No. 1121018

Be It Ordained by the City Council of the City of Chicago:

SECTION 1. Permission and authority are hereby given and granted to CA RESIDENTIAL STATE/HURON, LLC, upon the terms and subject to the conditions of this ordinance to construct, install, maintain and use four (4) Planter Curb(s) on the public right-of-way for beautification purposes adjacent to its premises known as 8 E. Huron St..

Said Planter Curb(s) at E HURON ST measure(s):

Four (4) at nine point three three (9.33) feet in length, and four point four two (4.42) feet in width for a total of one hundred sixty-four point nine five (164.95) square feet.

Grantee must allow the required clear and unobstructed space for pedestrian passage at all times per rules and regulations approved by the Department of Transportation.

The location of said privilege shall be as shown on prints kept on file with the Department of Business Affairs and Consumer Protection and the Office of the City Clerk.

Said privilege shall be constructed in accordance with plans and specifications approved by the Department of Planning and Development and Department of Transportation (Division of Project Development).

This grant of privilege in the public way shall be subject to the provisions of Section 10-28-015 and all other required provisions of the Municipal Code of Chicago.


The grantee shall pay to the City of Chicago as compensation for the privilege #1121018 herein granted the sum of zero (\$.00) per annum in advance.

A 25% penalty will be added for payments received after due date.


The permit holder agrees to hold the City of Chicago harmless for any damage, relocation or replacement costs associated with damage, relocation or removal of private property caused by the City performing work in the public way.

Authority herein given and granted for a period of five (5) years from and after Date of Passage.

Alderman

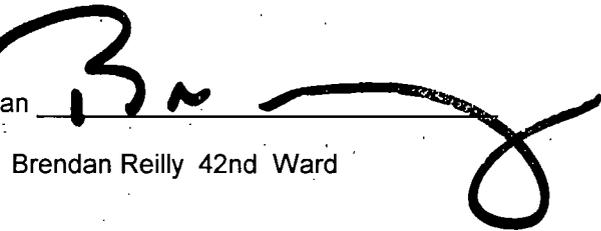A large, stylized handwritten signature in black ink, appearing to read 'B. Reilly', is written over a horizontal line.


Brendan Reilly 42nd Ward

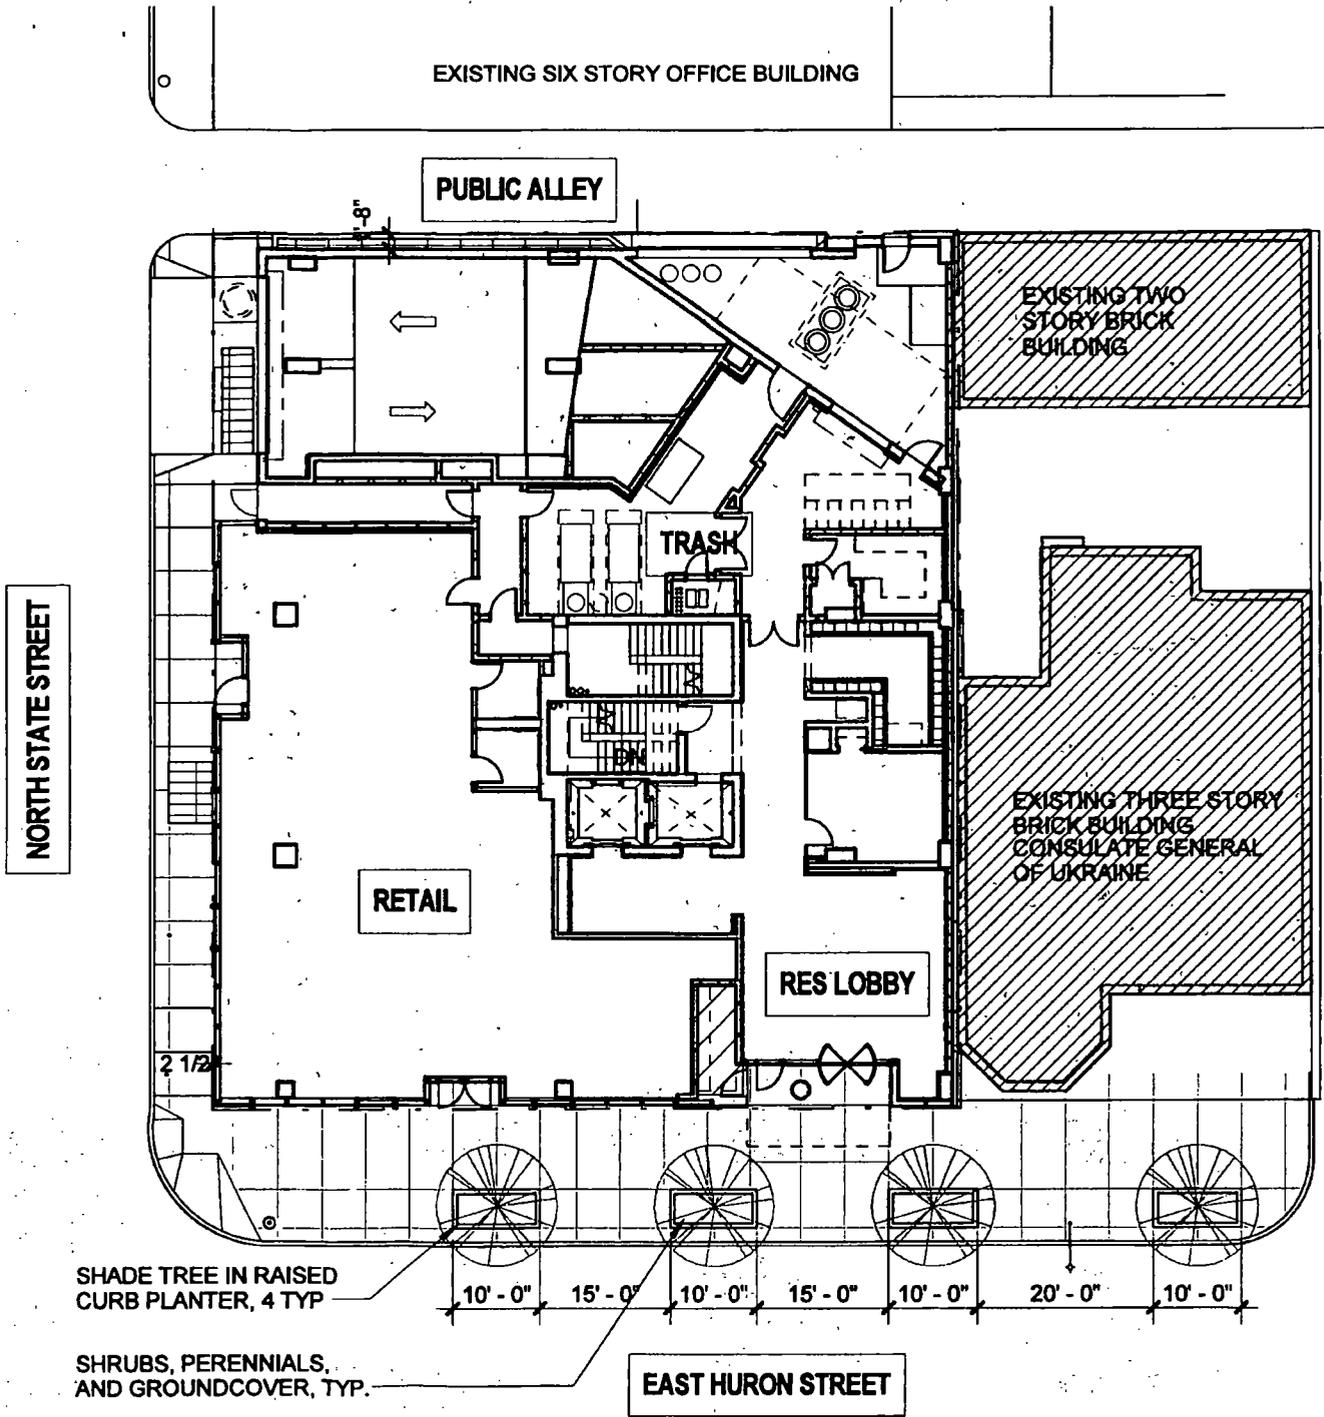


SITE PLAN - PARKWAY PLANTERS

SCALE: 1" = 20'-0"

2-8 East Huron

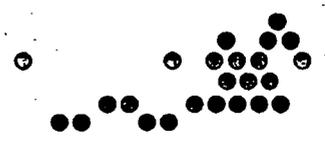

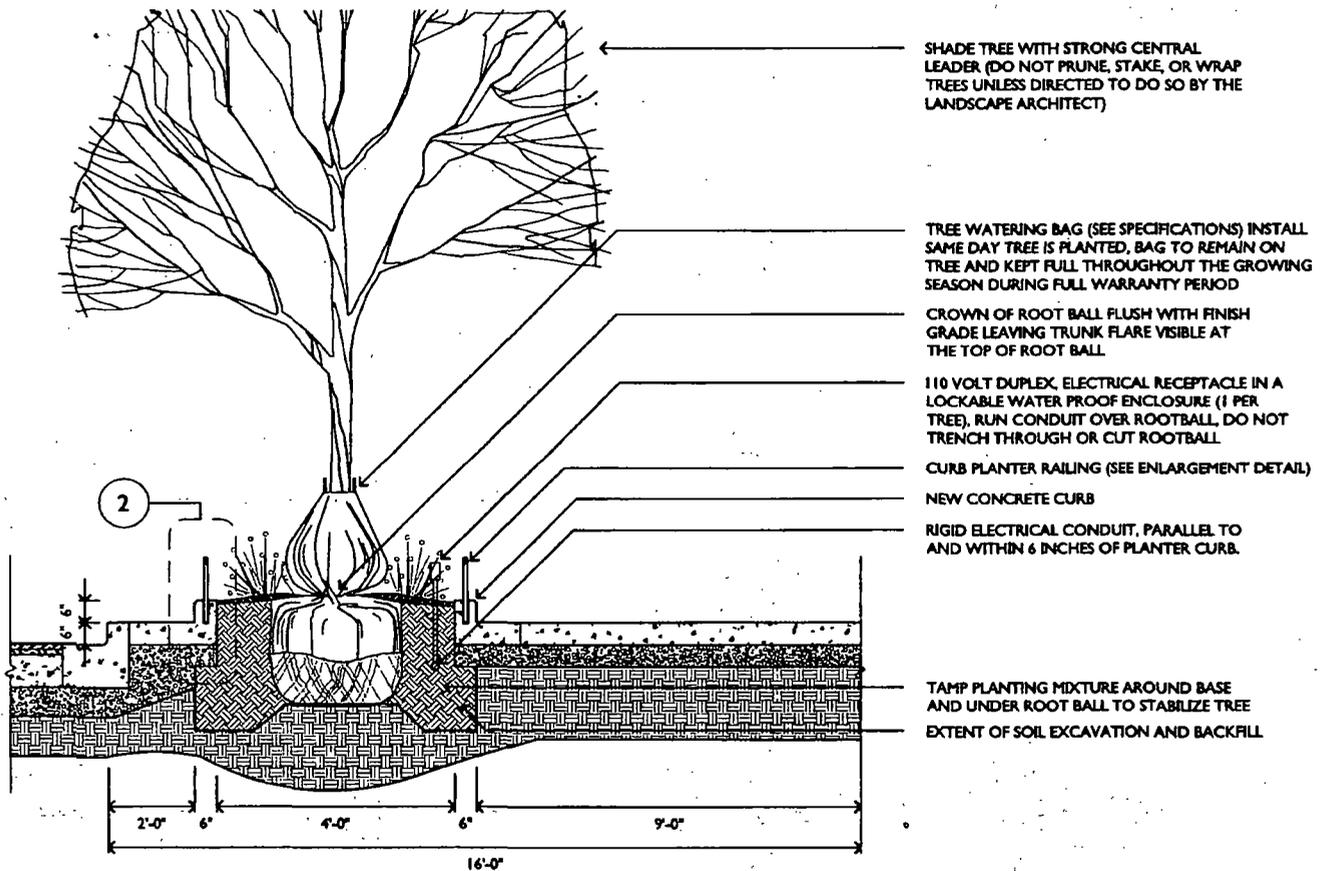

PARKWAY PLANTER AND TREE PLANTING DETAIL

SCALE: 1/2" = 1'-0"