



City of Chicago



O2021-5119

Office of the City Clerk

Document Tracking Sheet

Meeting Date:	11/17/2021
Sponsor(s):	Nugent (39)
Type:	Ordinance
Title:	Awning(s) for Dandana, Inc.
Committee(s) Assignment:	Committee on Transportation and Public Way

ORDINANCE
DANDANA INC.

Acct. No.: 422630 - 1

Permit No: BACP1594951

Be It Ordained by the City Council of the City of Chicago:

SECTION 1. Permission and authority are hereby given and granted to DANDANA INC. upon the terms and subject to the conditions of this ordinance to maintain and use, as now constructed, one (1) Awning with Lettering or Graphics(s) projecting over the public right-of-way adjacent to its premises known as 5324 N KEDZIE AVE.

Said Awning with Lettering or Graphics(s) at N. Kedzie Ave. measure(s):
One (1) at fifty (50) feet in length and three (3) feet in width for a total of one hundred fifty (150) square feet

The location of said privilege shall be as shown on prints kept on file with the Department of Business Affairs and Consumer Protection and the Office of the City Clerk.

Said privilege shall be constructed in accordance with plans and specifications approved by the Zoning Department - Signs.

This grant of privilege in the public way shall be subject to the provisions of Section 10-28-015 and all other required provisions of the Municipal Code of Chicago.

The grantee shall pay to the City of Chicago as compensation for the privilege #BACP1594951 herein granted the sum of one hundred fifty (\$150.00) per annum in advance.

A 25% penalty will be added for payments received after due date.


The permit holder agrees to hold the City of Chicago harmless for any damage, relocation or replacement costs associated with damage, relocation or removal of private property caused by the City performing work in the public way.

Authority herein given and granted for a period of five (5) years from and after 07/06/2021.



Alderman:

Samantha Nugent 39th Ward

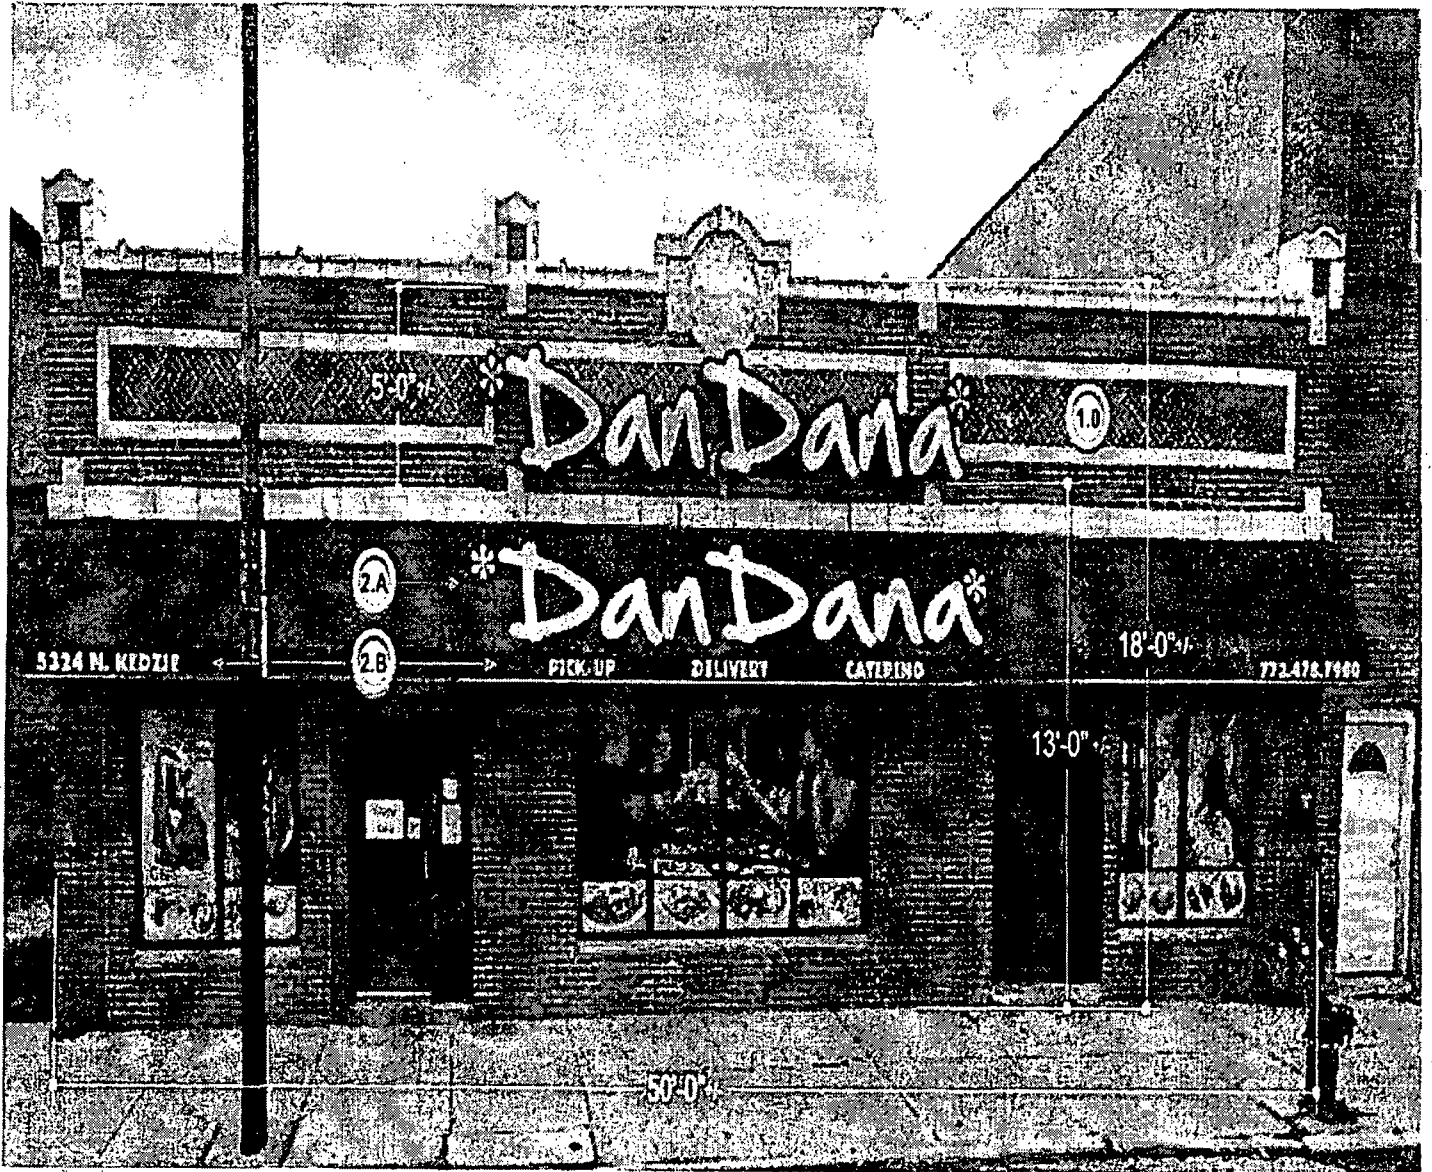

N Kedzie Ave., Elevation View

Scale: 3/16" = 1'


PLEASE REVIEW DRAWINGS FOR ACCURACY IN COLOR, LAYOUT, SPELLING, APPROVAL STATES. ALL CONTENT REPRESENTED WITHIN THESE DOCUMENTS IS CORRECT.



5324 N. Kedzie Ave Chicago, IL 60630
773-267-2007 | info@totaldesign.com

Client Name:
Dandana
Location:
5324 N. Kedzie Ave
Chicago, IL

Start Date: 09/07/2021
Last Revision: 00/00/2021
Revision No.: R-0
Page: 4 of 6

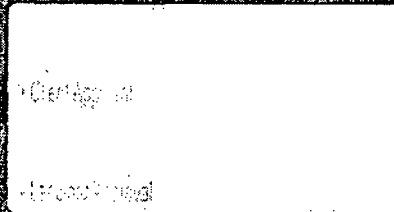

Sales Rep:
Seung Park
Designer:
Joshua Melchi Gubal





Department of Business Affairs and Consumer Protection
Small Business Center - Public Way Use Unit
City Hall - 121 N. LaSalle Street, Room 800, Chicago, IL 60602
312-74-GOBIZ / 312-744-6249 • (312) 744-1944 (TTY)
<http://www.cityofchicago.org/bacp>

11/17/2021

Alderman Samantha Nugent
Ward # 39
City of Chicago
City Hall, Room 800
121 N. LaSalle Street
Chicago, IL 60602

Re: An ordinance to use and maintain a portion of the public right-of-way for **1 Awning with Lettering or Graphics(s) for DANDANA INC.**, adjacent to the premises known as **5324 N KEDZIE AVE.**

Dear Alderman **Samantha Nugent**:

The applicant referenced above has requested the use of the public right-of-way for **Awning with Lettering or Graphics(s)**. An ordinance has been prepared by the Department of Business Affairs and Consumer Protection - Small Business Center - Public Way Use Unit for presentation to the City Council. Because this request was made for properties located in your ward, as approved by you as per the attached, I respectfully request that you introduce the attached ordinance at the next City Council meeting.

If you have any questions regarding this ordinance, please contact Anthony Bertuca at (312) 744-5506.

Department of Business Affairs and Consumer Protection