



City of Chicago



O2020-5830

Office of the City Clerk

Document Tracking Sheet

Meeting Date:	12/10/2020
Sponsor(s):	Smith (43)
Type:	Ordinance
Title:	Grant(s) of privilege in public way for Urban Outfitters
Committee(s) Assignment:	Committee on Transportation and Public Way

Direct Intro

43

ORDINANCE
URBAN OUTFITTERS
Acct. No. 64099 - 7
Permit No. 1147193

Be It Ordained by the City Council of the City of Chicago:

SECTION 1. Permission and authority are hereby given and granted to URBAN OUTFITTERS, upon the terms and subject to the conditions of this ordinance to maintain and use one (1) sign(s) projecting over the public right-of-way attached to its premises known as 651 W. Diversey Pkwy..

Said sign structure(s) measures as follows; along W. Diversey Parkway:

One (1) at thirty-six point four (36.4) feet in length, two point two five (2.25) feet in height and nine (9) feet above grade level.

The location of said privilege shall be as shown on prints kept on file with the Department of Business Affairs and Consumer Protection and the Office of the City Clerk.

Said privilege shall be constructed in accordance with plans and specifications approved by the Department of Transportation (Division of Project Development) and Zoning Department - Signs.

This grant of privilege in the public way shall be subject to the provisions of Section 10-28-015 and all other required provisions of the Municipal Code of Chicago.

The grantee shall pay to the City of Chicago as compensation for the privilege #1147193 herein granted the sum of three hundred (\$300.00) per annum in advance.


A 25% penalty will be added for payments received after due date.

The permit holder agrees to hold the City of Chicago harmless for any damage, relocation or replacement costs associated with damage, relocation or removal of private property caused by the City performing work in the public way.

Authority herein given and granted for a period of five (5) years from and after 11/10/2020.

Alderman _____

Michele Smith 43rd Ward


 DGC 075552
 MILL CORPORATION
 7991 Midline Plaza, Ft. Myers, FL 33902
 PA 259 936 9154, FL 259 916 2669
 JOB NAME

**URBAN
OUTFITTERS**

ADDRESS

651 W DIVERSEY PARKWAY
 CHICAGO IL 60614

SENIOR PROJECT MANAGER

BILL UHL

DRAWN BY

MAIKOL PENA

DATE

05/14/10


REVISIONS

NO.	DATE	DESCRIPTION
05/18/10	05/24/10	
06/29/10		

I HAVE REVIEWED THE ABOVE SPECIFICATIONS AND
 DRAWINGS AND APPROVE THEM FOR CONSTRUCTION.
 TO BE FORWARDED AND APPROVED THIS PROJECT

SIGNATURE _____
 DATE _____

A1

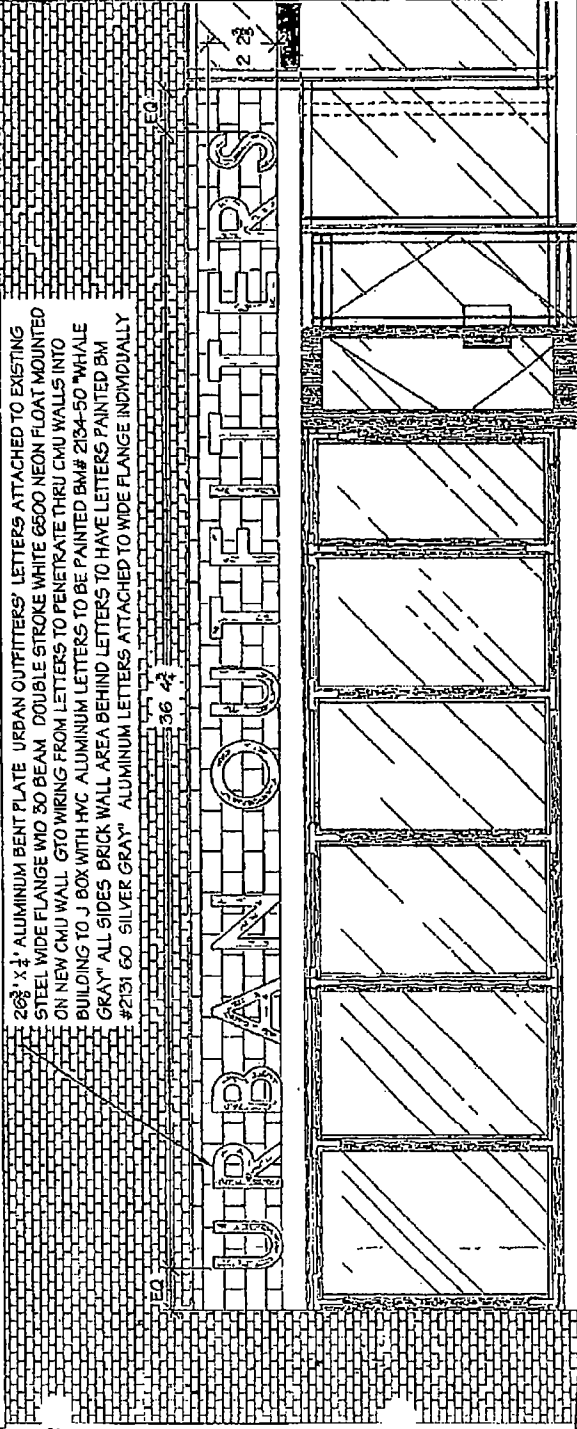

1 STOREFRONT ELEVATION
 Scale 1/4" = 1'



Department of Business Affairs and Consumer Protection
Small Business Center - Public Way Use Unit
City Hall - 121 N LaSalle Street, Room 800 • Chicago, IL 60602
312-74-GOBIZ / 312-744-6249 • (312) 744-1944 (TTY)
<http://www.cityofchicago.org/bacp>

11/16/2020

Alderman Michele Smith
Ward # 43
City of Chicago
City Hall, Room 300
121 North LaSalle Street
Chicago, Illinois 60602

Re: An ordinance to use and maintain a portion of the public right-of-way for **one (1) sign(s)** for **URBAN OUTFITTERS**, adjacent to the premises known as **651 W. Diversey Pkwy.**.

Dear Alderman **Michele Smith**:

The applicant referenced above has requested the use of the public right-of-way for a **sign(s)**. An ordinance has been prepared by the Department of Business Affairs and Consumer Protection – Small Business Center - Public Way Use Unit for presentation to the City Council. Because this request was made for properties located in your ward, as approved by you as per the attached, I respectfully request that you introduce the attached ordinance at the next City Council meeting.

If you have any questions regarding this ordinance, please contact Anthony Bertuca at (312) 744-5506.

Department of Business Affairs and Consumer Protection