



Office of the Chicago City  
Clerk



O2012-2333

Office of the City Clerk

City Council Document Tracking Sheet

**Meeting Date:** 4/24/2012

**Sponsor(s):** Reilly, Brendan (42)

**Type:** Ordinance

**Title:** Loading/Standing/Tow Zone(s) at E Madison St between N State St and N Wabash Ave

**Committee(s) Assignment:** Committee on Pedestrian and Traffic Safety

**MEMORANDUM FOR TRAFFIC REGULATIONS**

**15 MINUTE STANDING ZONE- USE FLASHING LIGHTS - TOW ZONE:**

Street, etc                      East Madison Street


Location, etc:                 South Side between North State and North Wabash


Distance or extent:         80 feet

Hours:                             7am-12am

Days:                               ALL DAYS

Billing and Contact Information:  
Target Corporation  
c/o Forrest Russell  
1000 Nicollet Mall  
Minneapolis, MN 55403  
612-761-1535  
Fein 41-0215170

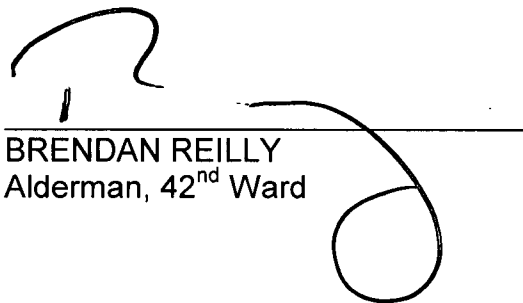  
\_\_\_\_\_  
BRENDAN REILLY  
Alderman, 42<sup>nd</sup> Ward

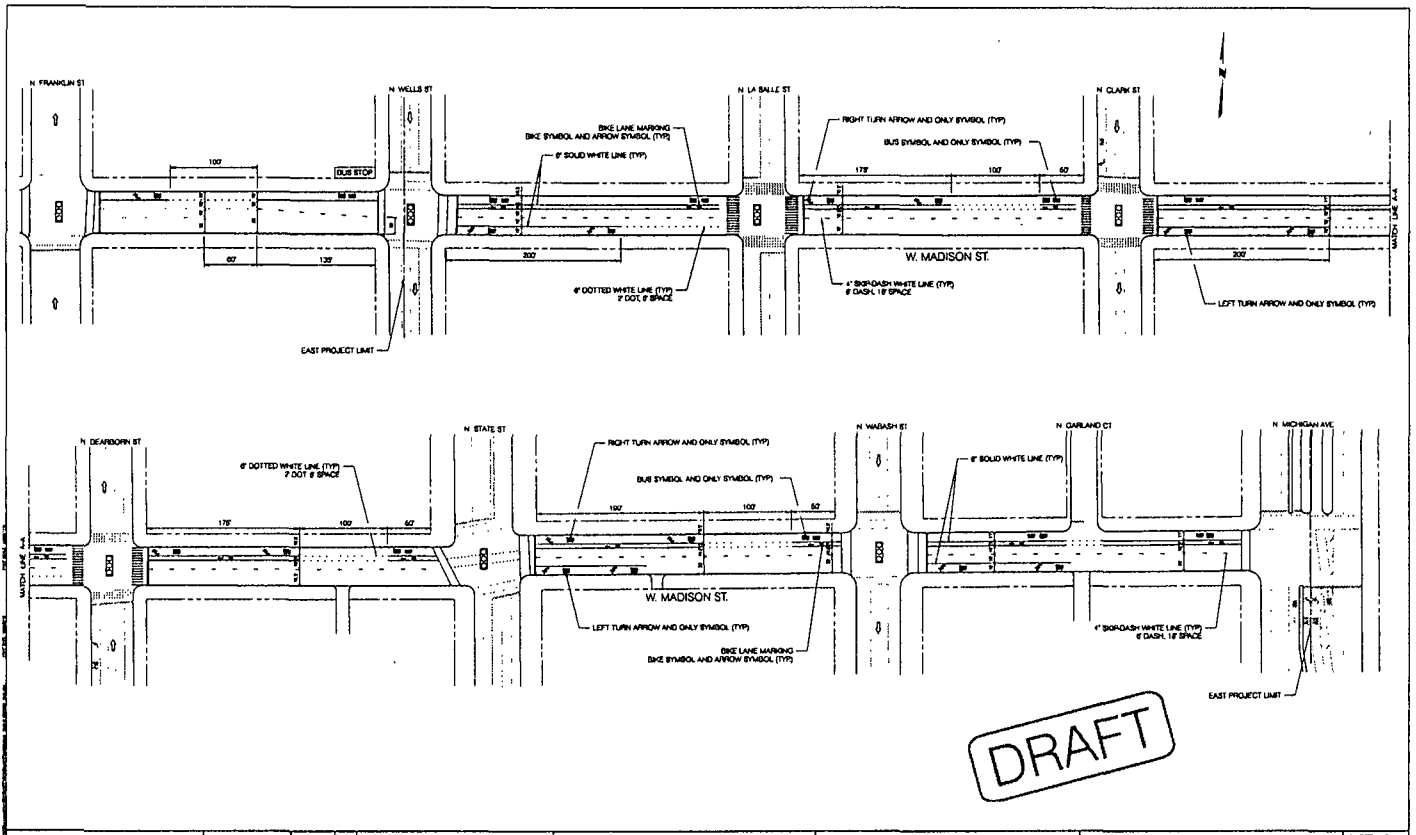

DRAWN J.T.R.				CITY OF CHICAGO	ARTERIAL RESURFACING 2010 CENTRAL AREA	WEST MADISON AVENUE		SHEET NO.
CHECKED M.K.X.						N. WELLS ST. TO N. MICHIGAN AVE.		
DATE	7 & 10	DATE	BY	DEPARTMENT OF TRANSPORTATION	PAVEMENT MARKING INSTALLATION PLAN	SCALE: 1" = 50'	DWG. 1 OF 1	
REVISIONS				DIVISION OF PROJECT DEVELOPMENT BICYCLE PROGRAM				