



Office of the Chicago City
Clerk



Or2011-765

Office of the City Clerk

City Council Document Tracking Sheet

Meeting Date:	7/28/2011
Sponsor(s):	Reilly, Brendan (42)
Type:	Order
Title:	Issuance of permits for Sign(s)/Signboard(s) at 300 W Hubbard St (east elevation)
Committee(s) Assignment:	Committee on Zoning, Landmarks and Building Standards

Committee on Zoning, Landmarks and Building Standards
City Council Meeting, July 28, 2011
Alderman Brendan Reilly, 42nd Ward
Sign Order

ORDERED, That the Commissioner of Buildings is hereby directed to issue a sign permit to:

J&S Electric and Sign, Inc.
101 East Illinois Avenue
Aurora, Illinois 60505

For the erection of a sign/signboard over 24 feet in height and/or over 100 square feet (in area of one face) at:


Innocean Worldwide
300 West Hubbard Street
Chicago, Illinois 60654

Dimensions: length	<u>12'</u>	height	<u>2' 3"</u>
Height above grade/roof to top of sign	<u>48 feet</u>		
Total Square Foot Area	<u>27 square feet</u>		
Elevation	<u>East</u>		

Such sign shall comply with all applicable provisions of TITLE 17 of the Chicago Zoning Ordinance and all other applicable provisions of the Municipal Code of the City of Chicago governing the construction and maintenance of outdoor signs, signboards and structures.



Brendan Reilly
Alderman, 42nd Ward

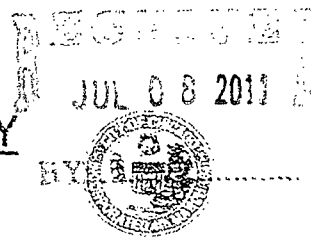

APPLICATION TO USE THE PUBLIC RIGHT OF WAY

APPLICANT INFORMATION

LEGAL NAME OF ENTITY: Innocent Worldwide Americas, LLC
 PERMIT MAILING ADDRESS: 180 5th St. # 200
 CITY: Huntington Beach STATE: CA ZIP CODE: 92648
 CONTACT PERSON: Esther Ramirez TITLE: office manager
 PHONE: 714-861-5211 FAX: 714-861-5337 E-MAIL: eramirez@innocentamericas.com

BUILDING OWNER INFORMATION

NAME: 300 West Hubbard Limited Partnership
 ADDRESS: 445 N. Wells, Suite 200
 CITY: Chicago STATE: IL ZIP CODE: 60654
 PHONE: (312) 222-0777 FAX: (312) 222-5369 E-MAIL: agreen@urbaninnovations.com

USE OF THE PUBLIC WAY

- List the proposed or existing use below and complete the worksheet on page 3. Use only one application for all public way use type.

TYPE	HOW MANY?	BUILDING ADDRESS
<u>WALL SIGN</u>	<u>2</u>	<u>300 W. HUBBARD ST.</u>

- Please enclose one sketch of each proposed use of the public way, which maps to scale the proposed use(s) and its relationship to surrounding right-of-way. All measurements must be indicated.

The prints should also accurately depict the location of the property line and public facilities (meters, light poles, sidewalks).

APPLICANT CERTIFICATION

I hereby certify that all statements made as part of the application, and the attachments herein, are true to the best of my knowledge and belief.

BY: [Signature] TITLE: office manager
 F.E.I.N. or SOCIAL SECURITY NUMBER: [Redacted]

ALDERMAN'S APPROVAL

As part of this application process, you are required to notify/obtain approval from the Alderman in whose ward your proposed use of the public way is located.

ALDERMAN'S SIGNATURE: [Signature]
 DATE: 7-14-11 WARD: 42



City of Chicago | Department of Business Affairs and Consumer Protection | Public Way Use Unit
 Business Assistance Center | City Hall, Room 800 | 121 North LaSalle Street | Chicago, Illinois 60602
www.cityofchicago.org/bacp | 312.74.GOBIZ (744.6249) | 312.742.1974 (TTY)

APPLICATION TO USE THE PUBLIC RIGHT OF WAY



APPLICATION WORKSHEET

- For use by **NEW APPLICANTS ONLY**.
- For renewals obtain form from City Hall, 121 N. LaSalle St., Rm. 800 or call (312) 74 - GOBIZ (744-6249)

Complete the worksheet for each use of the public way and indicate all applicable measurements.

Exsot Street (i.e. S. State St.)	Quantity	Length of structure along public way	Height of structure	Depth of structure	Height above grade	Total depth over public way	Is this sign(s) illuminated? (Y/N)	Is this an Existing Public Way Use (Y/N)
300 W. HUBBARD	2	12'	2'3"	5"	48'	5"	N	Y
SIGNS								
CANOPIES/AWININGS								
LIGHTS								

See example of required plans beginning on page 4.

NOTE: Pursuant to section 2-154-030 of the Municipal Code of the City of Chicago the Corporation Counsel of the City of Chicago may require any such additional information from any applicant to achieve full disclosure relevant to the request for action by the City Council or other city agency. Pursuant to section 2-154-020 of the Municipal code of the City of Chicago any material change in the information required above must be provided by supplementing this statement at any time up to the time the City Council or any city agency takes action on the application.






OPTION 1

(2) SETS INDIVIDUAL CHANNEL LETTERS ON BACKGROUND PANEL

"INNOCEAN" - PMS 1655 ORANGE - FACE & RETURN

"WORLDWIDE" - PMS GOOL-GRAY-9c - FACE & RETURN

BACKGROUND PANEL - FINISH WHITE

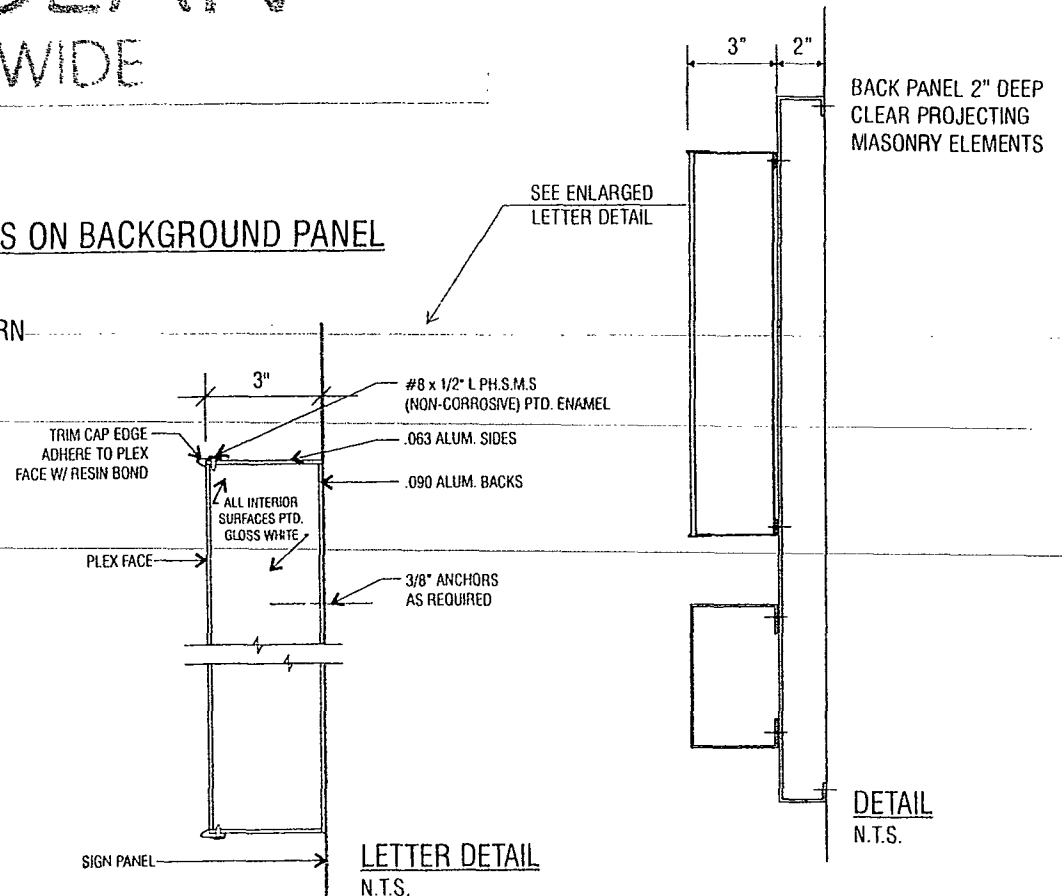

APPROVED: _____ DATE: _____


POLISIGN, INC.
 3741 Mission Hills, Unit 310
 Northbrook, IL 60062
 847-564-1070
 polisign.com | global.net

INNOCEAN
 300 W. HUBBARD CHICAGO, IL

DATE	REVISION
2-28-11	
3-7-11	LTRS BECOME NON ILLUM
3-10-11	WHITE BCK PANEL
4-15-11	ADD "WORLDWIDE"
4-15-11	PUT BACK WHITE OCK PANEL
5-2-11	REDUCE BCK PANEL HT & LTR SIZE

SCALE	1/2" = 1'-0"
DESIGNER	MSO
FILE	INNOCEAN-LETTERS

DATE	2-25-11
SALES	SP
DRAWING NUMBER	9978-A

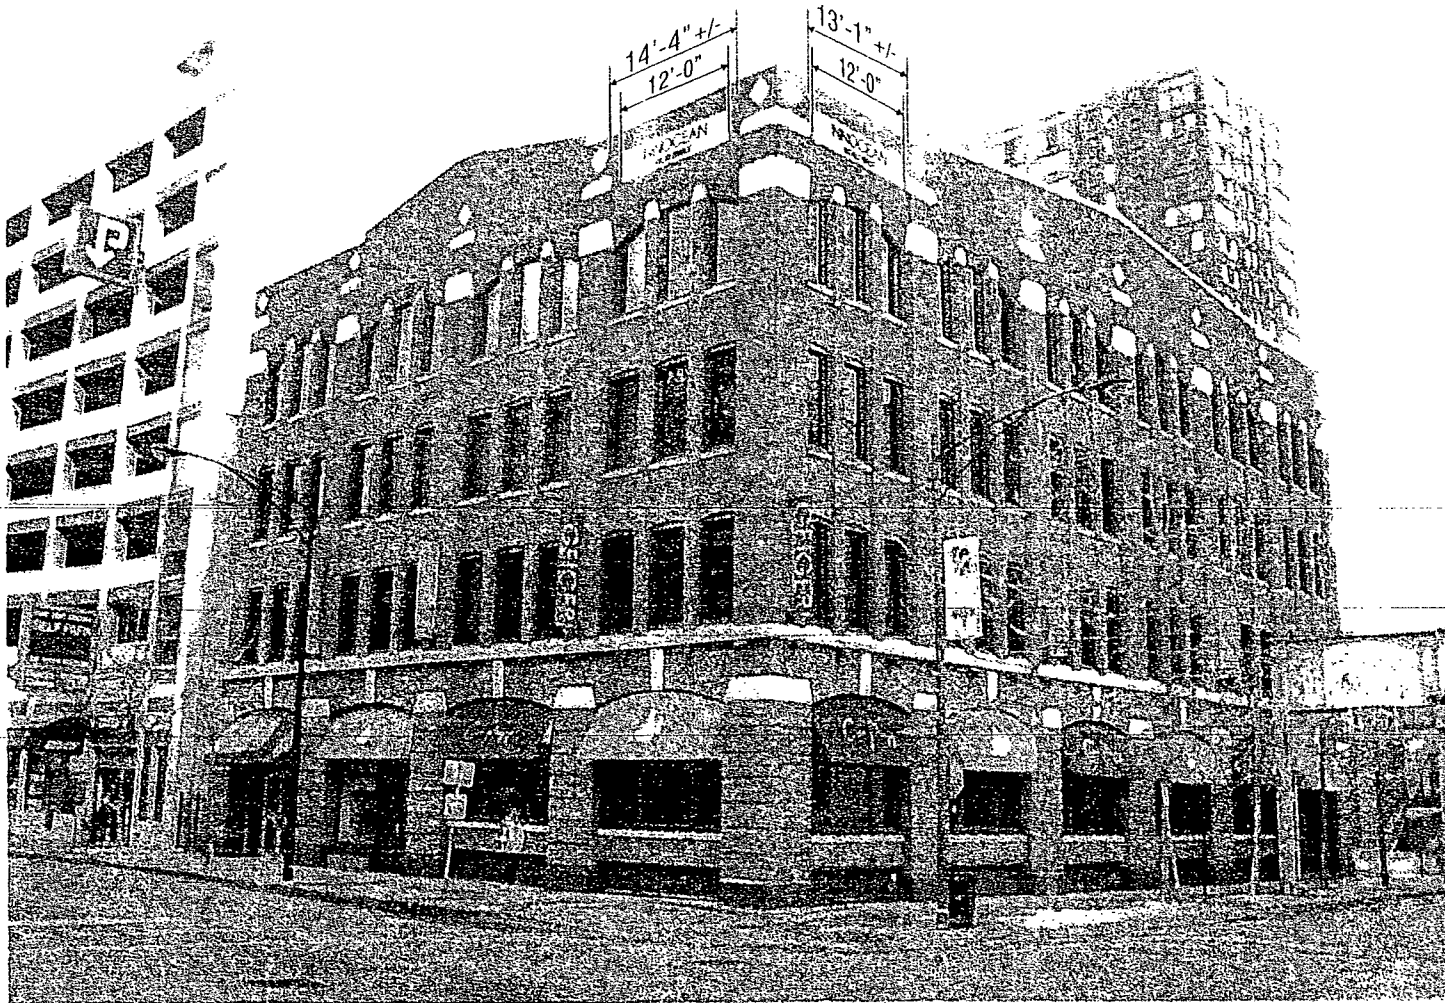

APPROVED: _____ DATE: _____

POLiSIGN, INC.
 3741 Mission Hills, Unit 310
 Northbrook, IL 60062
 847-564-1070
 polsign@sbcglobal.net

INNOCEAN ARCHITECTURE
 300 W. HUBBARD CHICAGO, IL

DATE	REVISION	SCALE	DATE
2-28-11		N.T.S.	2-25-11
3-7-11	LTRS BECOME NON ILLUM	DESIGNER	SALES
3-10-11	WHITE BCK PANEL	<i>MSO</i>	SP
4-15-11	ADD "WORLDWIDE"	FILE	DRAWING NUMBER
4-15-11	PUT BACK WHITE BCK PANEL	INNOCEAN LETTERS	9978-B
5-2-11	REDUCE BCK PANEL HT & LTR SIZE		