



City of Chicago



O2015-6925

Office of the City Clerk

Document Tracking Sheet

Meeting Date:	9/24/2015
Sponsor(s):	Burnett (27)
Type:	Ordinance
Title:	Grant(s) of privilege in public way for Bar Siena
Committee(s) Assignment:	Committee on Transportation and Public Way

ORDINANCE
BAR SIENA
Acct. No. 388050 - 1
Permit No. 1119645

Be It Ordained by the City Council of the City of Chicago:

SECTION 1. Permission and authority are hereby given and granted to BAR SIENA, upon the terms and subject to the conditions of this ordinance to maintain and use one (1) sign(s) projecting over the public right-of-way attached to its premises known as 832 W. Randolph St..

Said sign structure(s) measures as follows; along W. Randolph:

One (1) at four point five eight (4.58) feet in length, two point five (2.5) feet in height and sixteen (16) feet above grade level.

The location of said privilege shall be as shown on prints kept on file with the Department of Business Affairs and Consumer Protection and the Office of the City Clerk.

Said privilege shall be constructed in accordance with plans and specifications approved by the Department of Transportation (Division of Project Development) and Zoning Department - Signs.

This grant of privilege in the public way shall be subject to the provisions of Section 10-28-015 and all other required provisions of the Municipal Code of Chicago.

The grantee shall pay to the City of Chicago as compensation for the privilege #1119645 herein granted the sum of one hundred (\$100.00) per annum in advance.


A 25% penalty will be added for payments received after due date.

The permit holder agrees to hold the City of Chicago harmless for any damage, relocation or replacement costs associated with damage, relocation or removal of private property caused by the City performing work in the public way.



Authority herein given and granted for a period of five (5) years from and after Date of Passage.

Alderman 

Walter Burnett Jr. 27th Ward

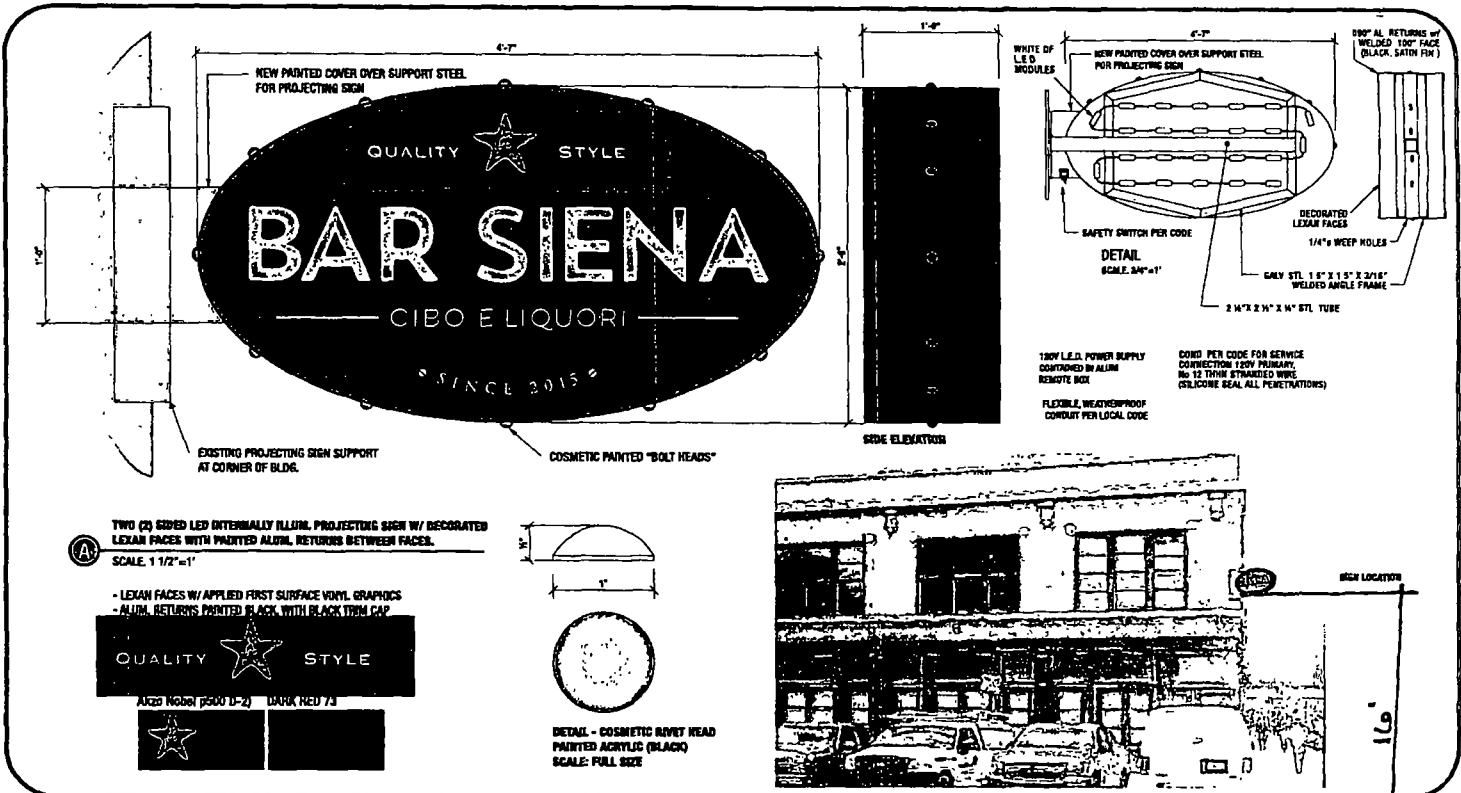

TWO (2) SIZED LED INTERNALLY ILLUM. PROJECTING SIGN W/ DECORATED LEXAN FACES WITH PAINTED ALUM. RETURNS BETWEEN FACES.
 SCALE: 1 1/2"=1'

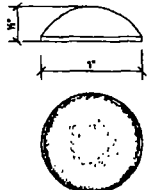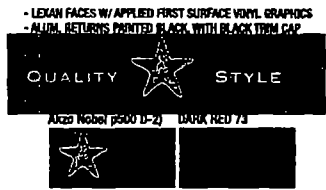

METAL - COSMETIC RIVET HEAD PAINTED ACRYLIC (BLACK)
 SCALE: FULL SIZE



DATE	REVISION
4.14.15	REVISION EYES
4.14.15	REVISION USE A STAR
4.24.15	REVISION COLOR PALETTE
4.24.15	REVISION COLOR PALETTE B
4.24.15	REVISION LED LIGHT SOURCE
4.14.15	REVISION SET DESIGN

OWNER APPROVAL _____ **DATE** _____

This design is the original and confidential work of DOYLE SIGN, INC. and may not be reproduced, copied or utilized in any fashion without the expressed written consent from the authorized office of the Company. The rights in this design may be purchased.

CLIENT	BAR SIENA				
ADDRESS	632 W RANDOLPH				
CITY	CHICAGO	STATE	IL	DEVISION	WK
OWNER	14548	SCALE	NOTED	DATE	4.08.2015
				SHEET NO.	1