



Office of the Chicago City
Clerk



O2011-7662

Office of the City Clerk

City Council Document Tracking Sheet

Meeting Date:	9/8/2011
Sponsor(s):	Reilly, Brendan (42)
Type:	Ordinance
Title:	Awning(s) for Roti 200 West Randolph LLC
Committee(s) Assignment:	Committee on Transportation and Public Way

ORDINANCE
ROTI 200 WEST RANDOLPH, LLC
Acct. No. 360497 - 1
Permit No. 1096171

Be It Ordained by the City Council of the City of Chicago:

SECTION 1. Permission and authority are hereby given and granted to ROTI 200 WEST RANDOLPH, LLC, upon the terms and subject to the conditions of this ordinance to construct, install, maintain and use two (2) Awning(s) projecting over the public right-of-way adjacent to its premises known as 200 W. Randolph St..

Said Awning(s) at W. Randolph measure(s):

One (1) at twenty-six point seven five (26.75) feet in length, and four (4) feet in width for a total of one hundred seven (107) square feet.

Said Awning(s) at N. Wells measure(s):

One (1) at thirty-seven point three three (37.33) feet in length, and one point five (1.5) foot in width for a total of fifty-six (56) square feet.

The location of said privilege shall be as shown on prints kept on file with the Department of Business Affairs and Consumer Protection and the Office of the City Clerk.

Said privilege shall be constructed in accordance with plans and specifications approved by the Zoning Department - Signs.

This grant of privilege in the public way shall be subject to the provisions of Section 10-28-015 and all other required provisions of the Municipal Code of Chicago.

The grantee shall pay to the City of Chicago as compensation for the privilege #1096171 herein granted the sum of one hundred fourteen dollars and eight cents (\$114.08) per annum in advance.

A 25% penalty will be added for payments received after due date.


The permit holder agrees to hold the City of Chicago harmless for any damage, relocation or replacement costs associated with damage, relocation or removal of private property caused by the City performing work in the public way.

Authority herein given and granted for a period of five (5) years from and after Date of Passage.

Alderman _____

Brendan Reilly 42nd Ward

SIDE VIEW
 EAST ELEVATION

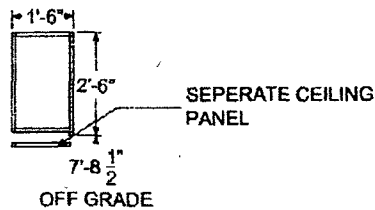


- NOTES:
- ALUM STAPLE SYSTEM (1)
 - (4) FRAMED SECTIONS
 - SILVER FINISH ALL
 - ALL 1" SQ. TUBING
 - NOTE DETAILS OF ATTACHMENTS
 - ALL DIMENSIONS TO BE VERIFIED


ISOMETRIC VIEW
 EAST ELEVATION

ATTACHMENT VERTICALLY
 INTO CONCRETE STRUCTURE


ATTACHMENT DETAIL
 @ COLUMNS

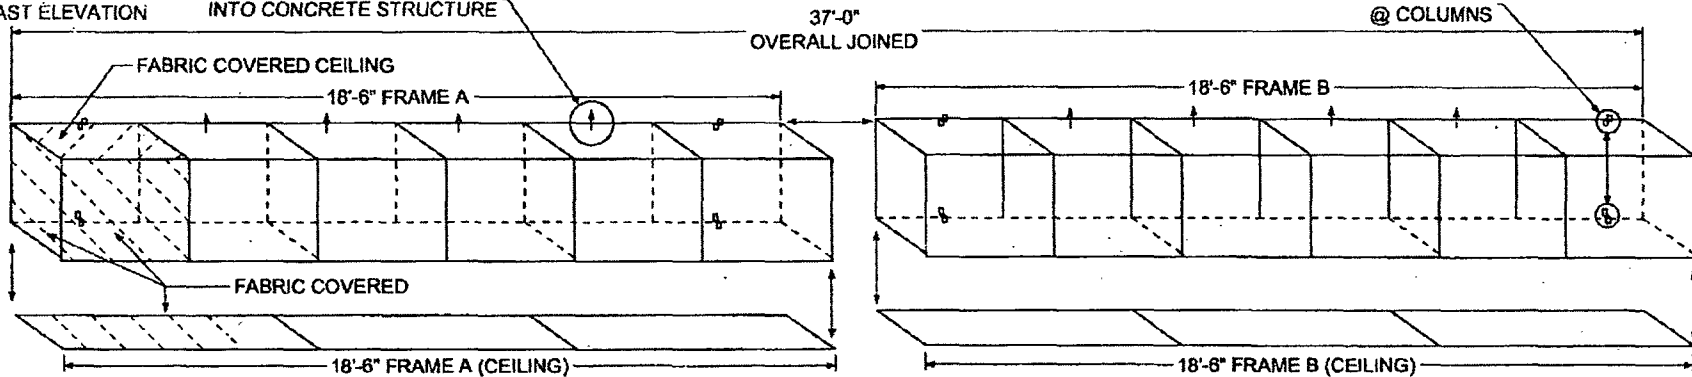

ATTACHMENT DETAIL
 @ COLUMNS

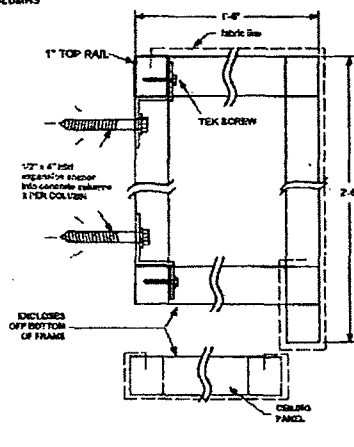

ATTACHMENT VERTICALLY
 INTO CONCRETE STRUCTURE
 IF APPROVED BY BUILDING OWNER

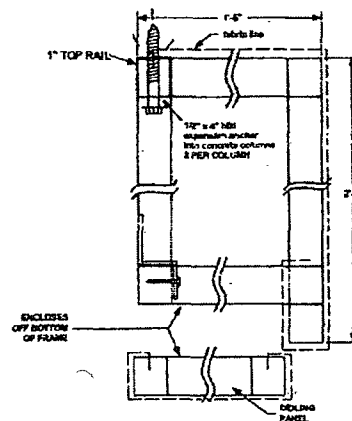

THATCHER OAKS AWNINGS

DRAWN R.J.H.	2-23-11	718 INDUSTRIAL DR ELMHURST, IL 60126 (630) 833-5700
CHECKED	2-23-11	
SALESMAN H.P. SR.	2-23-11	SIZE
APPROVED	2-23-11	JOB NUMBER 720294
SCALE N.T.S.		SHEET 1 OF 1