



City of Chicago



O2018-9922

Office of the City Clerk

Document Tracking Sheet

Meeting Date:	12/12/2018
Sponsor(s):	Laurino (39)
Type:	Ordinance
Title:	Grant(s) of privilege in public way for Lichter Realty
Committee(s) Assignment:	Committee on Transportation and Public Way

ORDINANCE
Lichter Realty
Acct. No. 363230 - 6
Permit No. 1134548

Be It Ordained by the City Council of the City of Chicago:

SECTION 1. Permission and authority are hereby given and granted to Lichter Realty, upon the terms and subject to the conditions of this ordinance to maintain and use one (1) sign(s) projecting over the public right-of-way attached to its premises known as 4257 N. Elston Ave..

Said sign structure(s) measures as follows; along N Elston Ave:

One (1) at eight (8) feet in length, ten (10) feet in height and nine (9) feet above grade level.

The location of said privilege shall be as shown on prints kept on file with the Department of Business Affairs and Consumer Protection and the Office of the City Clerk.

Said privilege shall be constructed in accordance with plans and specifications approved by the Department of Transportation (Division of Project Development) and Zoning Department - Signs.


This grant of privilege in the public way shall be subject to the provisions of Section 10-28-015 and all other required provisions of the Municipal Code of Chicago.

The grantee shall pay to the City of Chicago as compensation for the privilege #1134548 herein granted the sum of three hundred (\$300.00) per annum in advance.


A 25% penalty will be added for payments received after due date.

The permit holder agrees to hold the City of Chicago harmless for any damage, relocation or replacement costs associated with damage, relocation or removal of private property caused by the City performing work in the public way.

Authority herein given and granted for a period of five (5) years from and after Date of Passage.

Alderman 

Margaret Laurino 39th Ward

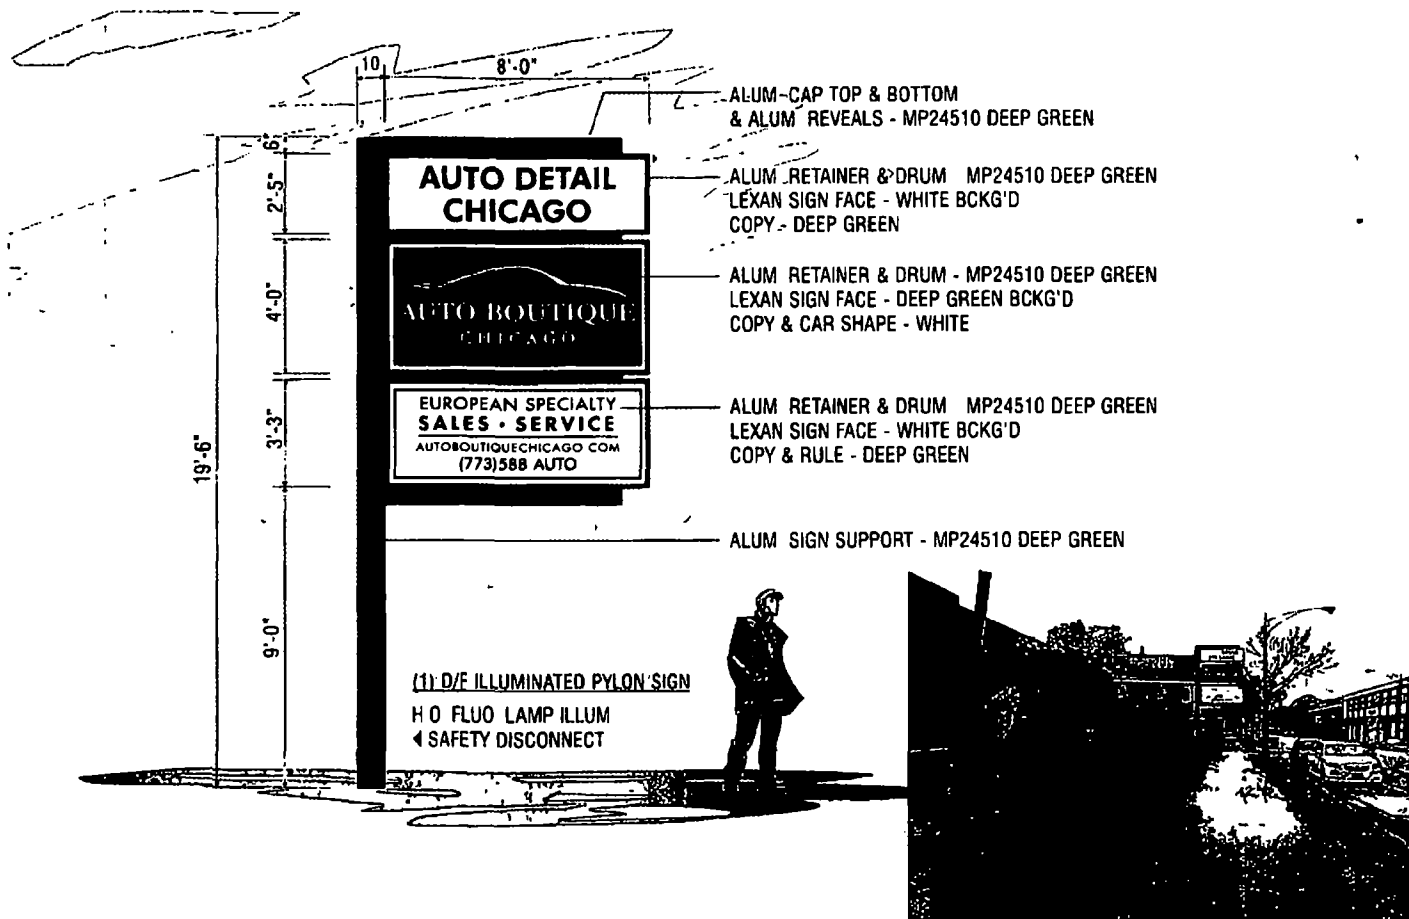

APPROVED _____ DATE _____



AUTO BOUTIQUE
4247 57 N ELSTON AVE CHICAGO IL

Colors represented in this drawing are for presentation purposes only.
They will not match your finished product exactly.
Actual color samples can be obtained from your sales representative.

This design is the original and unpublished work of M-K SIGNS and may not be reproduced, copied or imitated in any fashion without the expressed written consent of M-K SIGNS. The rights to this design may be purchased.

DATE	REVISION	SCALE	DATE
12 9 13		1/4" = 1' 0"	10 4 13
3 5 14		DESIGNER	SALES
3 8 14		LM	RC
3 13 14		FILE	DRAWING NUMBER
10 21 15		Auto Boutique	2246