



Office of the City Clerk



O2012-5302

Office of the City Clerk

City Council Document Tracking Sheet

Meeting Date:	7/25/2012
Sponsor(s):	Waguespack, Scott (32)
Type:	Ordinance
Title:	Grant(s) of privilege in public way for Beer Bistro, The
Committee(s) Assignment:	Committee on Transportation and Public Way

ORDINANCE
THE BEER BISTRO
Acct. No. 338149 - 2
Permit No. 1101534

Be It Ordained by the City Council of the City of Chicago:

SECTION 1. Permission and authority are hereby given and granted to THE BEER BISTRO, upon the terms and subject to the conditions of this ordinance to maintain and use one (1) sign(s) projecting over the public right-of-way attached to its premises known as 1415 W. Fullerton Ave..

Said sign structure(s) measures as follows; along W. Fullerton Avenue:

One (1) at five point five (5.5) feet in length, four point five eight (4.58) feet in height and twelve (12) feet above grade level.

The location of said privilege shall be as shown on prints kept on file with the Department of Business Affairs and Consumer Protection and the Office of the City Clerk.

Said privilege shall be constructed in accordance with plans and specifications approved by the Department of Transportation (Division of Project Development) and Zoning Department - Signs.


This grant of privilege in the public way shall be subject to the provisions of Section 10-28-015 and all other required provisions of the Municipal Code of Chicago.

The grantee shall pay to the City of Chicago as compensation for the privilege #1101534 herein granted the sum of three hundred (\$300.00) per annum in advance.

A 25% penalty will be added for payments received after due date.

The permit holder agrees to hold the City of Chicago harmless for any damage, relocation or replacement costs associated with damage, relocation or removal of private property caused by the City performing work in the public way.


Authority herein given and granted for a period of five (5) years from and after Date of Passage.

Alderman 
Scott Waguespack 32nd Ward

(1) Double Face Internally Illuminated Projecting Display

ELECTRICAL REQUIREMENTS

- 1395 WATTS TOTAL
- (2) NEON TRANSFORMERS
- (5) H.O. LAMPS
- (2) BALLAST

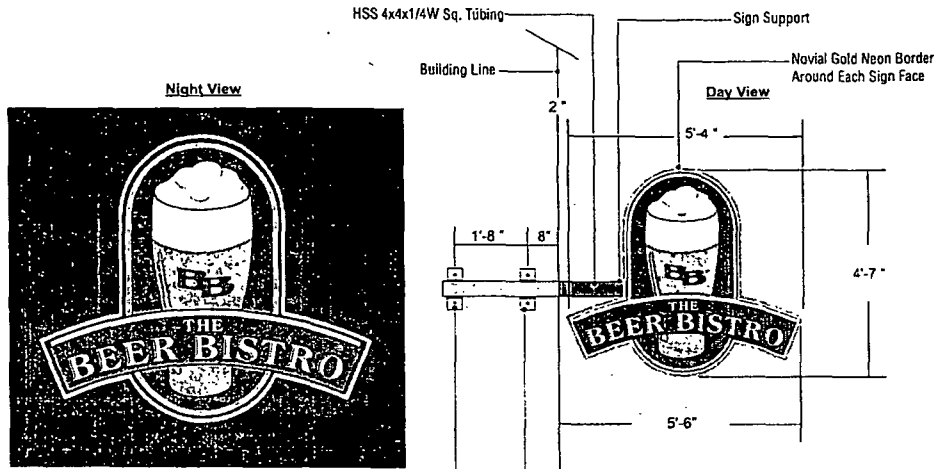

1/2" HILTI HFX HYBRID ADHESIVE ANCHOR
x4 1/2" EMBED (4) PLACES

L4x4x1/4" ANGLEx3" Long (4) Places


1/2"=1'-0"
New Double Face H.O. Internally Illuminated Projecting Display
White Lexan Faces W/ Vinyl Graphics
Decorated 1st Surface

Vinyl Colors:
3m Gold Nugget 3630-141
3m Dark Drown 3630-59

Cabinet & Retainers Painted PMS 4625C

Novial Gold Neon Border Around Each Sign Face

Single Post Support Structure
Painted PMS 4625C & PMS Warm Gray 1C

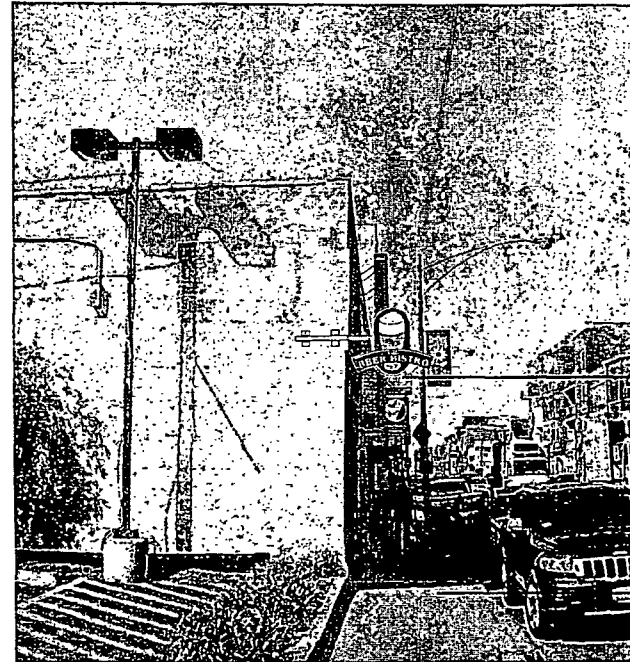

12'-0"
TO GRADE

COLOR PRINTS MAY NOT ACCURATELY REPRESENT SPECIFIED COLORS. FOR ACCURATE COLOR ASSESSMENT REFER TO COLOR SPECIFICATIONS AND UTILIZE STANDARD VINYL AND PANTONE COLOR CHARTS.

PHOTO RENDERINGS MAY NOT REFLECT SCALE ACCURATELY. REFER TO SPECIFIED DIMENSIONS FOR CORRECT SIZES.

CAMERA READY ART REQUIRED
 FIELD SURVEY REQUIRED

LETTER	REVISION	DATE	APPROVAL

Customer Approval	
Producer Mkt.	
As ordered for Project or	
Date of Purchase	

NOTE: The representations on this drawing are for presentation purposes only and subject to finalization prior to fabrication. Dimensions MAY CHANGE from those indicated herein. Graphic layouts should not be construed as indications of fit or ability. All graphics, ads, text, scoring information, and any other information identified on this drawing are subject to change.

This is an original drawing created by White Way Sign for a project being offered to you. It is not to be copied, reproduced or otherwise used in any way.



WHITE WAY SIGN COMPANY
451 KINGSTON CT. MOUNT PROSPECT, IL. 60056 847/391-0200
FAX 847/391-0099

Job Description	The Beer Bistro	Scale	3/8"=1'-0"	Design	RB
Location	1415 W. Fullerton Ave.	Date	3-9-12	Sign	RBFIII
City	Chicago	State	IL	Sheet No.	01
				Sheet No.	86039