



City of Chicago




O2016-4429

Office of the City Clerk

Document Tracking Sheet

Meeting Date:	5/18/2016
Sponsor(s):	Reilly (42)
Type:	Ordinance
Title:	Grant(s) of privilege in public way for Hard Pressed
Committee(s) Assignment:	Committee on Transportation and Public Way

 

ORDINANCE
Hard Pressed
Acct. No. 389083 - 2
Permit No. 1120467

Be It Ordained by the City Council of the City of Chicago:

SECTION 1. Permission and authority are hereby given and granted to Hard Pressed, upon the terms and subject to the conditions of this ordinance to maintain and use one (1) sign(s) projecting over the public right-of-way attached to its premises known as 324 N. Michigan Ave..

Said sign structure(s) measures as follows; along N Michigan Ave:

One (1) at twelve point three three (12.33) feet in length, two point two five (2.25) feet in height and forty-one (41) feet above grade level.

The location of said privilege shall be as shown on prints kept on file with the Department of Business Affairs and Consumer Protection and the Office of the City Clerk.

Said privilege shall be constructed in accordance with plans and specifications approved by the Department of Transportation (Division of Project Development) and Zoning Department - Signs.


This grant of privilege in the public way shall be subject to the provisions of Section 10-28-015 and all other required provisions of the Municipal Code of Chicago.

The grantee shall pay to the City of Chicago as compensation for the privilege #1120467 herein granted the sum of three hundred (\$300.00) per annum in advance.

A 25% penalty will be added for payments received after due date.


The permit holder agrees to hold the City of Chicago harmless for any damage, relocation or replacement costs associated with damage, relocation or removal of private property caused by the City performing work in the public way.

Authority herein given and granted for a period of five (5) years from and after Date of Passage.

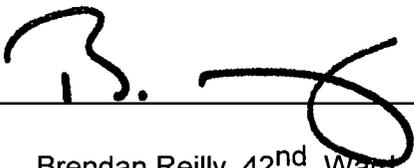
Alderman 
Brendan Reilly 42nd Ward

Handwritten scribbles or marks, possibly a signature or initials, located in the lower-left quadrant of the page.


Proposed
Sign
Location

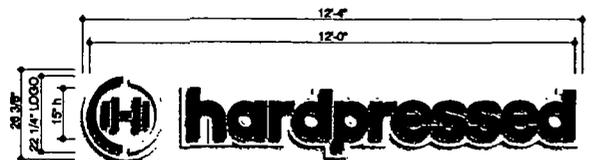

INDIVIDUAL LED SINGUETTE ILLUMINATED LETTER DISPLAY 3/8" = 1'-0"

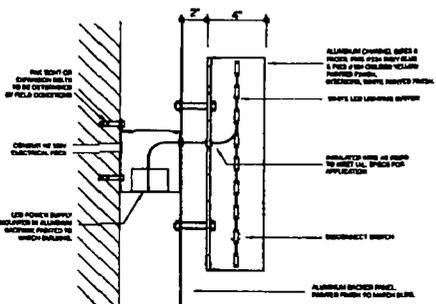

SECTION THRU DETAILS

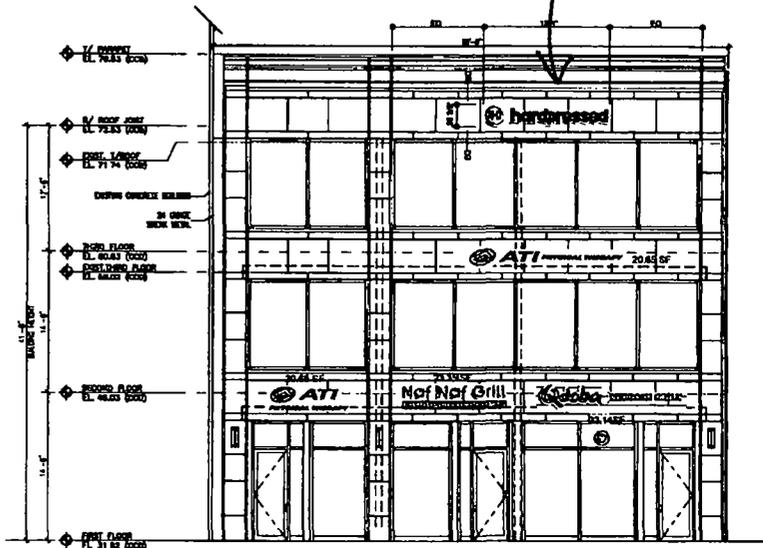

MICHIGAN AV. ELEVATION 3/32" = 1'-0"

OLYMPIC SIGNS / account representative: R WHITEHEAD / client: **hardpressed** / 204 N MICHIGAN AV CHICAGO, IL / job#: 15-6118 / drawn by: JOHN W / 8-7-15 / rev. 6
 13074 Southfield Blvd. 630.424.6100 / 13074 Southfield Blvd. 630.424.6100 / WWW.OLYMPICSIGNS.COM

Customer's Signature _____ Date _____
 Comments: _____
 EXISTING PROPOSED

