



Office of Chicago City Clerk



O2011-2499

Office of the City Clerk

City Council Document Tracking Sheet

Meeting Date:	4/13/2011
Sponsor(s):	Daley, Vi (43)
Type:	Ordinance
Title:	Grant(s) of Privilege in Public Way for 1633 N Halsted LLC
Committee(s) Assignment:	Committee on Transportation and Public Way

ORDINANCE
1633 N HALSTED, LLC
Acct. No. 358236 - 1
Permit No. 1094406

Be It Ordained by the City Council of the City of Chicago:

SECTION 1. Permission and authority are hereby given and granted to 1633 N HALSTED, LLC, upon the terms and subject to the conditions of this ordinance to maintain and use two (2) sign(s) projecting over the public right-of-way attached to its premises known as 1633 N. Halsted St..

Said sign structure(s) measures as follows; along N. Halsted:

One (1) at twelve (12) feet in length, five (5) feet in height and fifteen point eight three (15.83) feet above grade level.

Said sign structure(s) measures as follows; along N. Halsted:

One (1) at twelve (12) feet in length, five (5) feet in height and fifteen point eight three (15.83) feet above grade level.

The location of said privilege shall be as shown on prints kept on file with the Department of Business Affairs and Consumer Protection and the Office of the City Clerk.

Said privilege shall be constructed in accordance with plans and specifications approved by the Department of Transportation (Division of Project Development) and Zoning Department - Signs.

This grant of privilege in the public way shall be subject to the provisions of Section 10-28-015 and all other required provisions of the Municipal Code of Chicago.


The grantee shall pay to the City of Chicago as compensation for the privilege #1094406 herein granted the sum of six hundred (\$600.00) per annum in advance.

A 25% penalty will be added for payments received after due date.


The permit holder agrees to hold the City of Chicago harmless for any damage, relocation or replacement costs associated with damage, relocation or removal of private property caused by the City performing work in the public way.

Authority herein given and granted for a period of five (5) years from and after Date of Passage.

Alderman _____

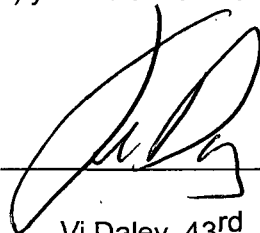

Vi Daley 43rd Ward

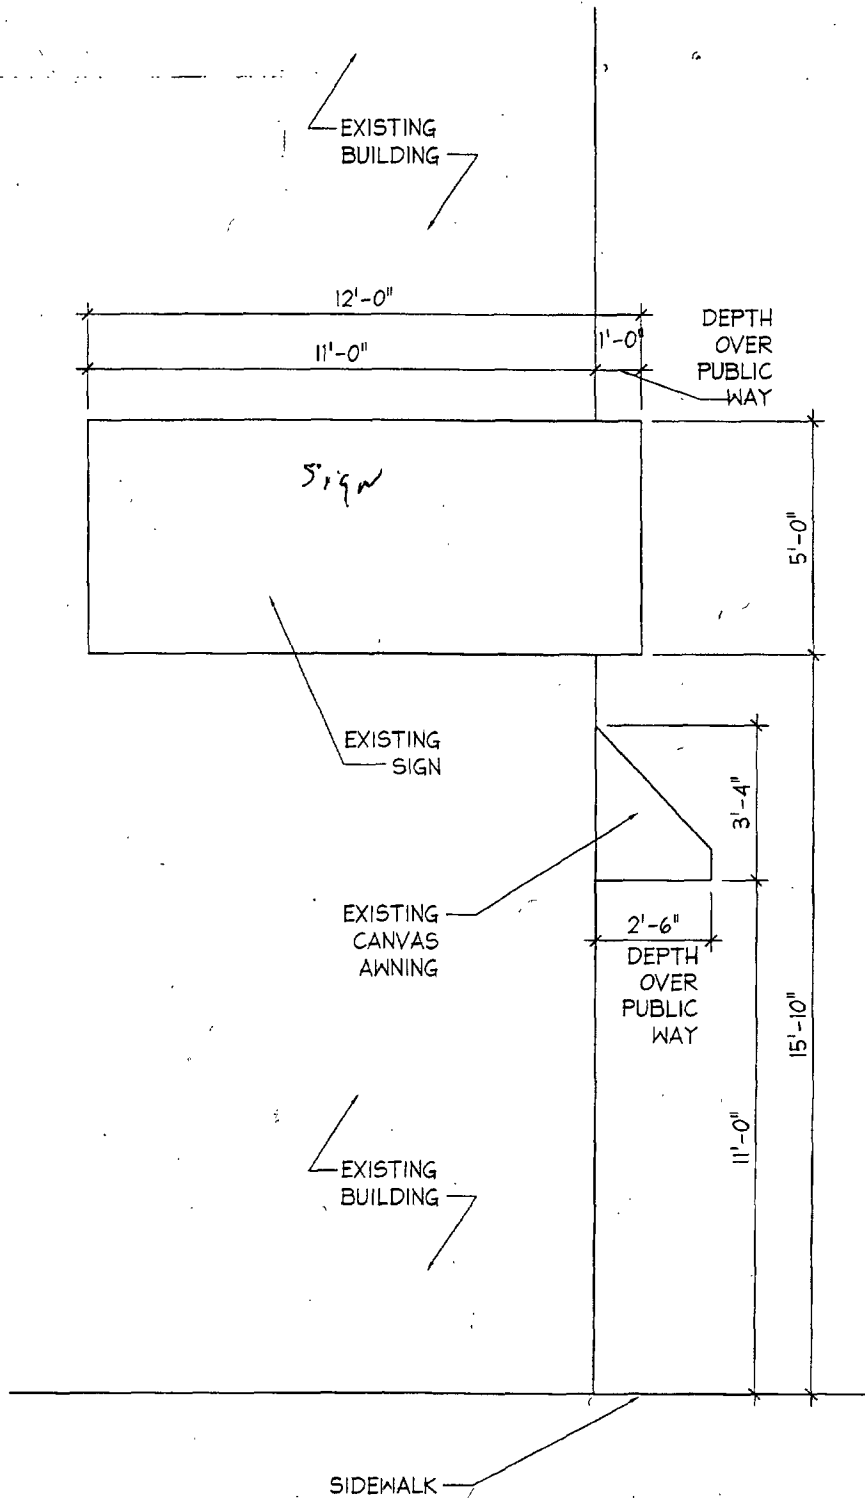

NORTH ELEVATION

1/4"=1'-0"



jsa

Jonathan SPLITT architects ltd.

4001 north ravenwood avenue
 suite 401
 chicago illinois 60613
 773 883 1017 fax 773 883 3081


proj.#

proj.

LANDMARK
 1633 N. HALSTED
 CHICAGO, IL

description

11.17.10

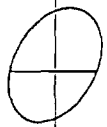

Nov. 18. 2010 12:01PM


No. 0843 P. 5

APPLICATION TO USE THE PUBLIC RIGHT OF WAY



APPLICANT INFORMATION

LEGAL NAME OF ENTITY: 1633 N Halsted, LLC
 PERMIT MAILING ADDRESS: 1633 N Halsted
 CITY: Chi STATE: IL ZIP CODE: 60614
 CONTACT PERSON: ROB KATZ TITLE: Department of Business Affairs and Consumer Protection
 PHONE: 773 2303333 FAX: _____ E-MAIL: _____

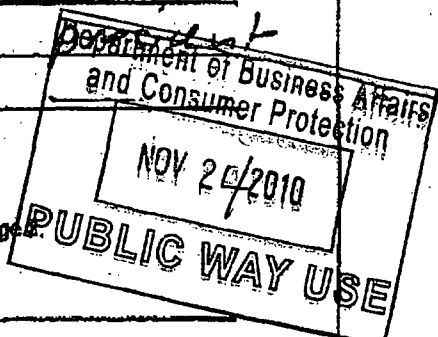

USE OF THE PUBLIC WAY

1. List the proposed or existing uses below and complete the worksheet on page 2. Use only one application per public way use type.

TYPE	HOW MANY?	BUILDING ADDRESS
Building Sign	1	1633 N. HALSTED
* <u>Sign</u>	<u>2</u>	<u>1633 N. HALSTED</u>
No <u>Lettering</u>	<u>4</u>	<u>1633 N. HALSTED</u>

2. Please enclose one sketch of proposed use of the public way, which maps to scale the proposed use and its relationship to surrounding right-of-way. All measurements must be included.

The plans should also accurately depict the location of the property line and public facilities (rosters, light poles, sidewalks).

Received
By
STAN
ADAMS
11-24-10

APPLICANT CERTIFICATION

I hereby certify that all statements made as part of the application, and the attachments herein, are true to the best of my knowledge and belief.

BY: [Signature] (Robert Katz) TITLE: president
 F.B.I.N. or SOCIAL SECURITY NUMBER: _____

ALDERMAN'S APPROVAL

As part of this application process, you are required to notify/obtain approval from the Alderman in whose ward your proposed use of the public way is located.

ALDERMAN'S SIGNATURE: [Signature] WARD: 43 DATE: 11-19-10



City of Chicago | Department of Business Affairs and Consumer Protection | Public Way Use Unit
 Business Assistance Center | City Hall, Room 800 | 121 North LaSalle Street | Chicago, Illinois 60602