



City of Chicago



O2016-1949

Office of the City Clerk

Document Tracking Sheet

Meeting Date:	3/16/2016
Sponsor(s):	Cardenas (12)
Type:	Ordinance
Title:	Grant(s) of privilege in public way for A-Z Ace Hardware
Committee(s) Assignment:	Committee on Transportation and Public Way

ORDINANCE
A-Z ACE HARDWARE
Acct. No. 32533 - 1
Permit No. 1119595

Be It Ordained by the City Council of the City of Chicago:

SECTION 1. Permission and authority are hereby given and granted to A-Z ACE HARDWARE, upon the terms and subject to the conditions of this ordinance to maintain and use one (1) sign(s) projecting over the public right-of-way attached to its premises known as 2755 W. Cermak Rd..

Said sign structure(s) measures as follows; along W. Cermak:
One (1) at fourteen point six one (14.61) feet in length, two point five three (2.53) feet in height and ten (10) feet above grade level.

The location of said privilege shall be as shown on prints kept on file with the Department of Business Affairs and Consumer Protection and the Office of the City Clerk.

Said privilege shall be constructed in accordance with plans and specifications approved by the Department of Transportation (Division of Project Development) and Zoning Department - Signs.

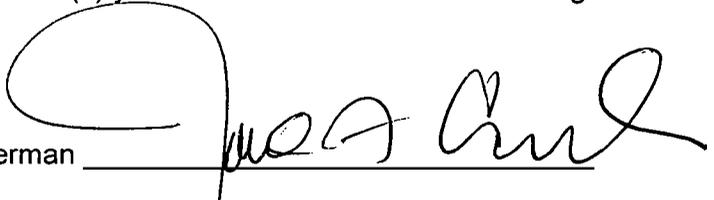
This grant of privilege in the public way shall be subject to the provisions of Section 10-28-015 and all other required provisions of the Municipal Code of Chicago.

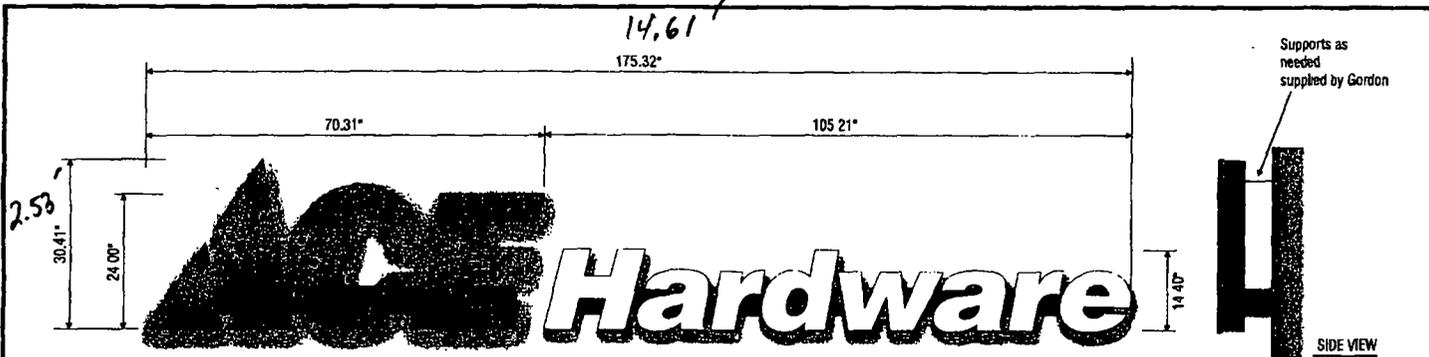
The grantee shall pay to the City of Chicago as compensation for the privilege #1119595 herein granted the sum of three hundred (\$300.00) per annum in advance.

A 25% penalty will be added for payments received after due date.

The permit holder agrees to hold the City of Chicago harmless for any damage, relocation or replacement costs associated with damage, relocation or removal of private property caused by the City performing work in the public way.

Authority herein given and granted for a period of five (5) years from and after Date of Passage.

Alderman _____

George Cardenas 12th Ward

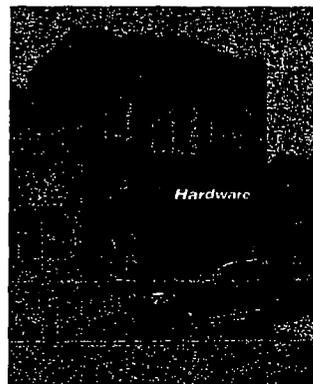


A NEW INTERNALLY ILLUMINATED PAN CHANNEL LETTERS SCALE 3/4" = 1'-0"
 QUANTITY 1, MANUFACTURE AND SHIP



Ace
 5" deep black 040 prefinished returns with 063 aluminum backs
 Paint interior of letters white
 #2793 3/16" thick red acrylic faces w/ 1" Jewels trim
 Red LED Illumination (3° O.C.), power supplies in raceway
 8" x 5" aluminum raceway paint to match brick
 Weep holes required in bottom of letters

Hardware
 5" deep black 040 prefinished returns with 063 aluminum backs
 Paint interior of letters white
 3/16" thick white acrylic faces w/ 1" black Jewels trim
 White LED Illumination (3° O.C.), power supplies in raceway
 5" x 5" aluminum raceway paint to match brick
 Weep holes required in bottom of letters



ART SUPERIMPOSED ON PHOTO, SHOWN AT APPROXIMATE RELATIVE SIZE

2930 West 9th Avenue Denver, Colorado 80204 303.629.6121 www.gordonsign.com denverdesign@gordonsign.com



IMPORTANT ELECTRICAL NOTE
 IS THE RESPONSIBILITY FOR THE SIGN MANUFACTURER'S RECOMMENDATIONS
 ALL ELECTRICAL WORK MUST BE DONE BY A LICENSED ELECTRICIAN

File Name **Ace (A-Z) (#8056) 6067**
 Revisions

Account Rep **Deb Ramirez**
 Date **6/11/14**
 Drawn by **Berrie**
 Scale **Noted**

Client **ACE Hardware**
 2755 W Cermak Rd Chicago, IL 60608
 Client Approval _____



GORDON SIGN & VISUAL PRODUCTS

Signage & Image Solutions Leader

©This design is the exclusive property of Gordon Sign and cannot be reproduced either in whole or in part without their consent. Gordon Sign will endeavor to closely match colors, including PMS colors where specified. We cannot guarantee exact matches due to varying transparency of surface materials and print used.

Sheet 1 of 1



Department of Business Affairs and Consumer Protection
Small Business Center - Public Way Use Unit
City Hall - 121 N. LaSalle Street, Room 800 • Chicago, IL 60602
312-74-GOBIZ / 312-744-6249 • (312) 744-1944 (TTY)
<http://www.cityofchicago.org/bacp>

03/16/2016

Alderman George Cardenas
Ward # 12
City of Chicago
City Hall, Room 300
121 North LaSalle Street
Chicago, Illinois 60602

Re: An ordinance to use and maintain a portion of the public right-of-way for **one (1) sign(s)** for **A-Z ACE HARDWARE**, adjacent to the premises known as **2755 W. Cermak Rd.**.

Dear Alderman **George Cardenas**:

The applicant referenced above has requested the use of the public right-of-way for a **sign(s)**. An ordinance has been prepared by the Department of Business Affairs and Consumer Protection – Small Business Center - Public Way Use Unit for presentation to the City Council. Because this request was made for properties located in your ward, as approved by you as per the attached, I respectfully request that you introduce the attached ordinance at the next City Council meeting.

If you have any questions regarding this ordinance, please contact Anthony Bertuca at (312) 744-5506.

Department of Business Affairs and Consumer Protection