



City of Chicago



O2015-2236

Office of the City Clerk

Document Tracking Sheet

Meeting Date:	3/18/2015
Sponsor(s):	Reilly (42)
Type:	Ordinance
Title:	Grant(s) of privilege in public way for Geller Investment Company
Committee(s) Assignment:	Committee on Transportation and Public Way

ORDINANCE
GELLER INVESTMENT CO
Acct. No. 396771 - 1
Permit No. 1117567

Be It Ordained by the City Council of the City of Chicago:

SECTION 1. Permission and authority are hereby given and granted to GELLER INVESTMENT CO, upon the terms and subject to the conditions of this ordinance to construct, install, maintain and use five (5) Planter(s) on the public right-of-way for beautification purposes adjacent to its premises known as 101 E. Erie St..

Said Planter(s) at E ERIE ST measure(s):

Two (2) at thirteen point eight three (13.83) feet in length, and six point two five (6.25) feet in width for a total of one hundred seventy-two point eight eight (172.88) square feet.

Said Planter(s) at N RUSH ST measure(s):

One (1) at fifteen point zero one (15.01) feet in length, and six point six seven (6.67) feet in width for a total of one hundred point one two (100.12) square feet.

Two (2) at nine point nine two (9.92) feet in length, and six point six seven (6.67) feet in width for a total of one hundred thirty-two point three three (132.33) square feet.

Grantee must allow the required clear and unobstructed space for pedestrian passage at all times per rules and regulations approved by the Department of Transportation.

The location of said privilege shall be as shown on prints kept on file with the Department of Business Affairs and Consumer Protection and the Office of the City Clerk.

Said privilege shall be constructed in accordance with plans and specifications approved by the Department of Planning and Development and Department of Transportation (Division of Project Development).

This grant of privilege in the public way shall be subject to the provisions of Section 10-28-015 and all other required provisions of the Municipal Code of Chicago.

The grantee shall pay to the City of Chicago as compensation for the privilege #1117567 herein granted the sum of zero (\$0.00) per annum in advance.

A 25% penalty will be added for payments received after due date.


The permit holder agrees to hold the City of Chicago harmless for any damage, relocation or replacement costs associated with damage, relocation or removal of private property caused by the City performing work in the public way.

Authority herein given and granted for a period of five (5) years from and after Date of Passage.

Alderman _____

Brendan Reilly 42nd Ward



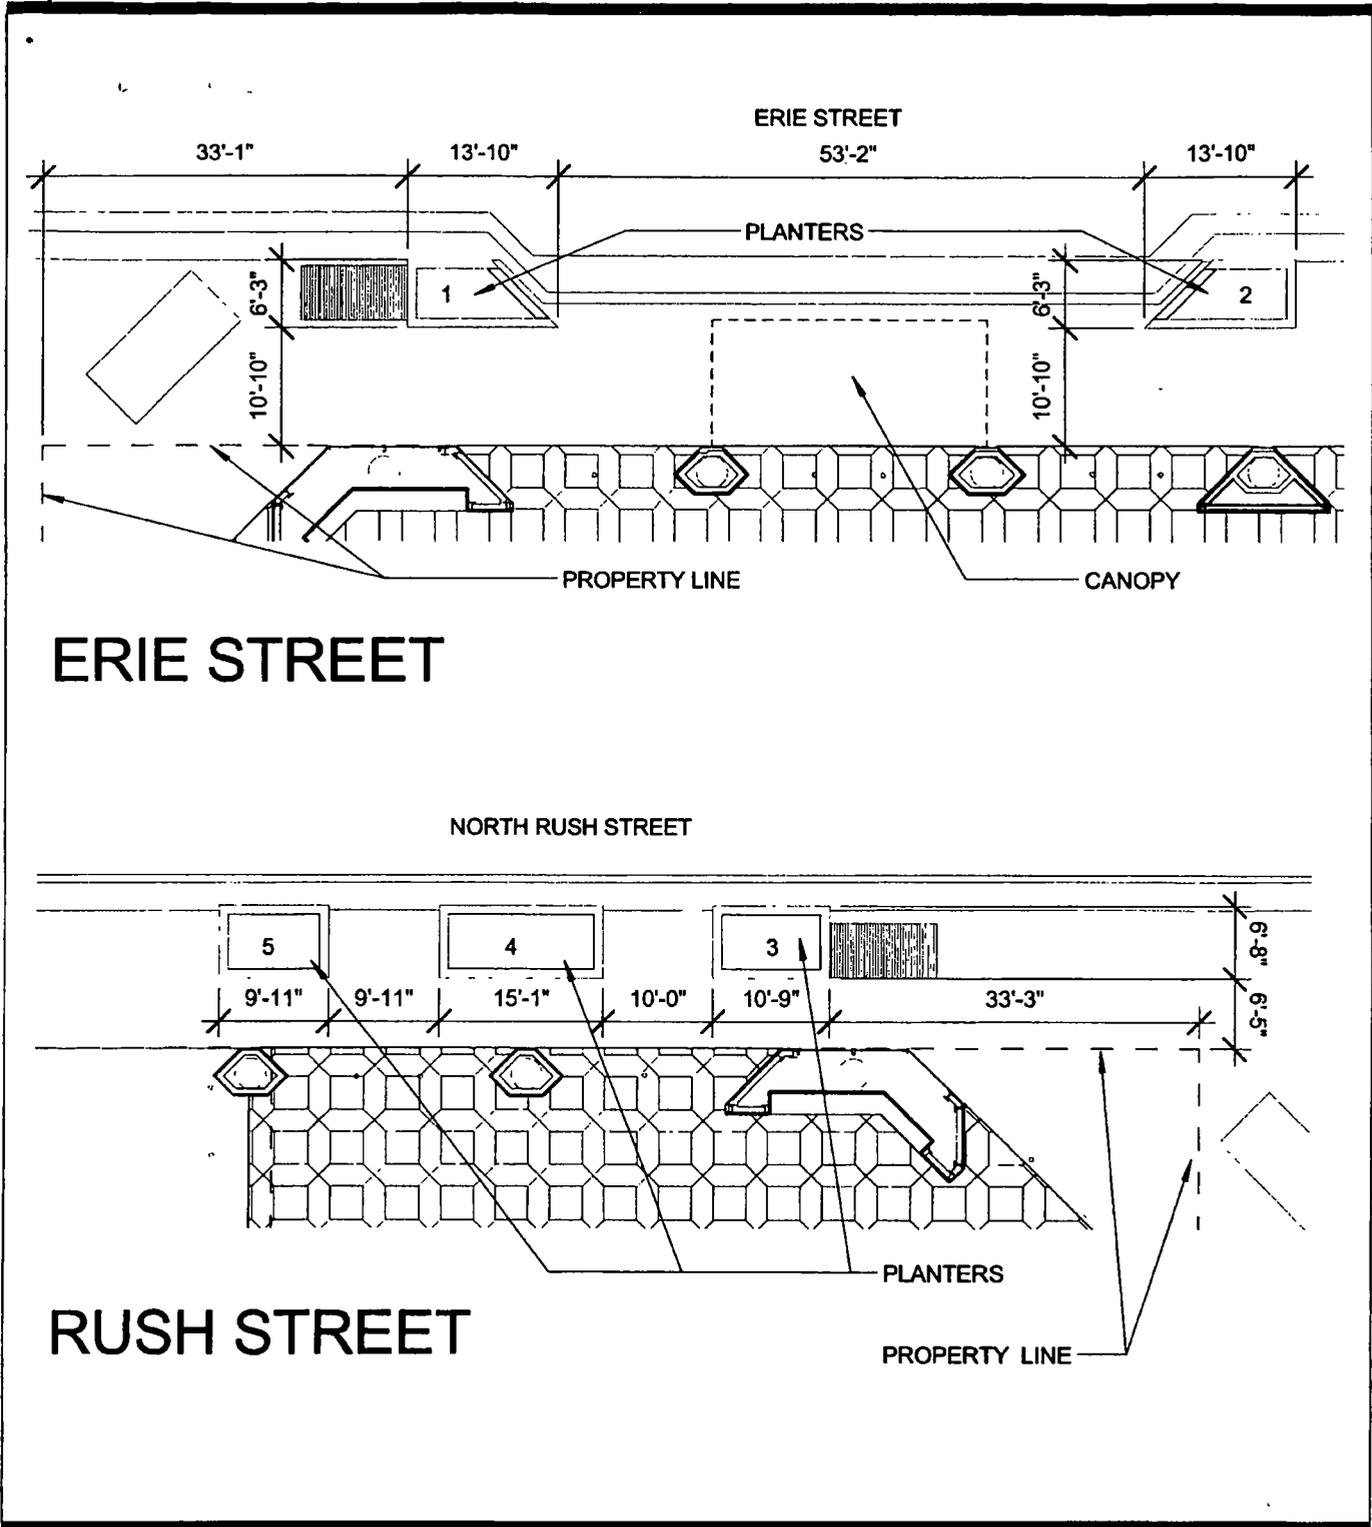

EPSTEIN
 Architecture
 Interiors
 Engineering
 Construction

Chicago
 New York
 Bucharest
 Warsaw

600 W. Fulton Street
 Chicago, IL 60661-1259
 T 312 454 9100
 www.epsteinglobal.com

GENERAL NOTES

NO	DATE	REVISIONS/ISSUANCES

PLANTERS

PROJECT NAME	101 EAST ERIE
PROJECT NUMBER	13312
PROJECT MANAGER	Approver
ARCHITECT/ENGINEER	Designer
SCALE	1/16" = 1'-0"
DRAWN BY	Author
CHECKED BY	Checker
SHEET NUMBER	ASK-20150130-01