



City of Chicago



O2015-7592

Office of the City Clerk

Document Tracking Sheet

Meeting Date:	10/14/2015
Sponsor(s):	Smith (43)
Type:	Ordinance
Title:	Grant(s) of privilege in public way for Karie A. Katz - fence
Committee(s) Assignment:	Committee on Transportation and Public Way

ORDINANCE
KARIE A. KATZ
Acct. No. 351069 - 1
Permit No. 1119898

Be It Ordained by the City Council of the City of Chicago:

SECTION 1. Permission and authority are hereby given and granted to KARIE A. KATZ, upon the terms and subject to the conditions of this ordinance to maintain and use, as now constructed, one (1) Fence(s) on the public right-of-way adjacent to its premises known as 1934 N. Howe St..

Said Fence(s) at N. Howe Street measure(s):

One (1) at forty-three point seven five (43.75) feet in length, and point two five (.25) feet in width for a total of ten point nine four (10.94) square feet. Existing fence is approximately four (4) feet six (6) inches in height.

The location of said privilege shall be as shown on prints kept on file with the Department of Business Affairs and Consumer Protection and the Office of the City Clerk.

Said privilege shall be constructed in accordance with plans and specifications approved by the Department of Transportation (Division of Project Development).


This grant of privilege in the public way shall be subject to the provisions of Section 10-28-015 and all other required provisions of the Municipal Code of Chicago.

The grantee shall pay to the City of Chicago as compensation for the privilege #1119898 herein granted the sum of four hundred (\$400.00) per annum in advance.


A 25% penalty will be added for payments received after due date.

The permit holder agrees to hold the City of Chicago harmless for any damage, relocation or replacement costs associated with damage, relocation or removal of private property caused by the City performing work in the public way.

Authority herein given and granted for a period of five (5) years from and after 06/30/2015.

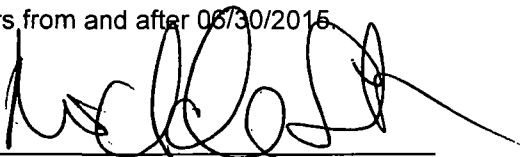
Alderman 

Michele Smith 43rd Ward

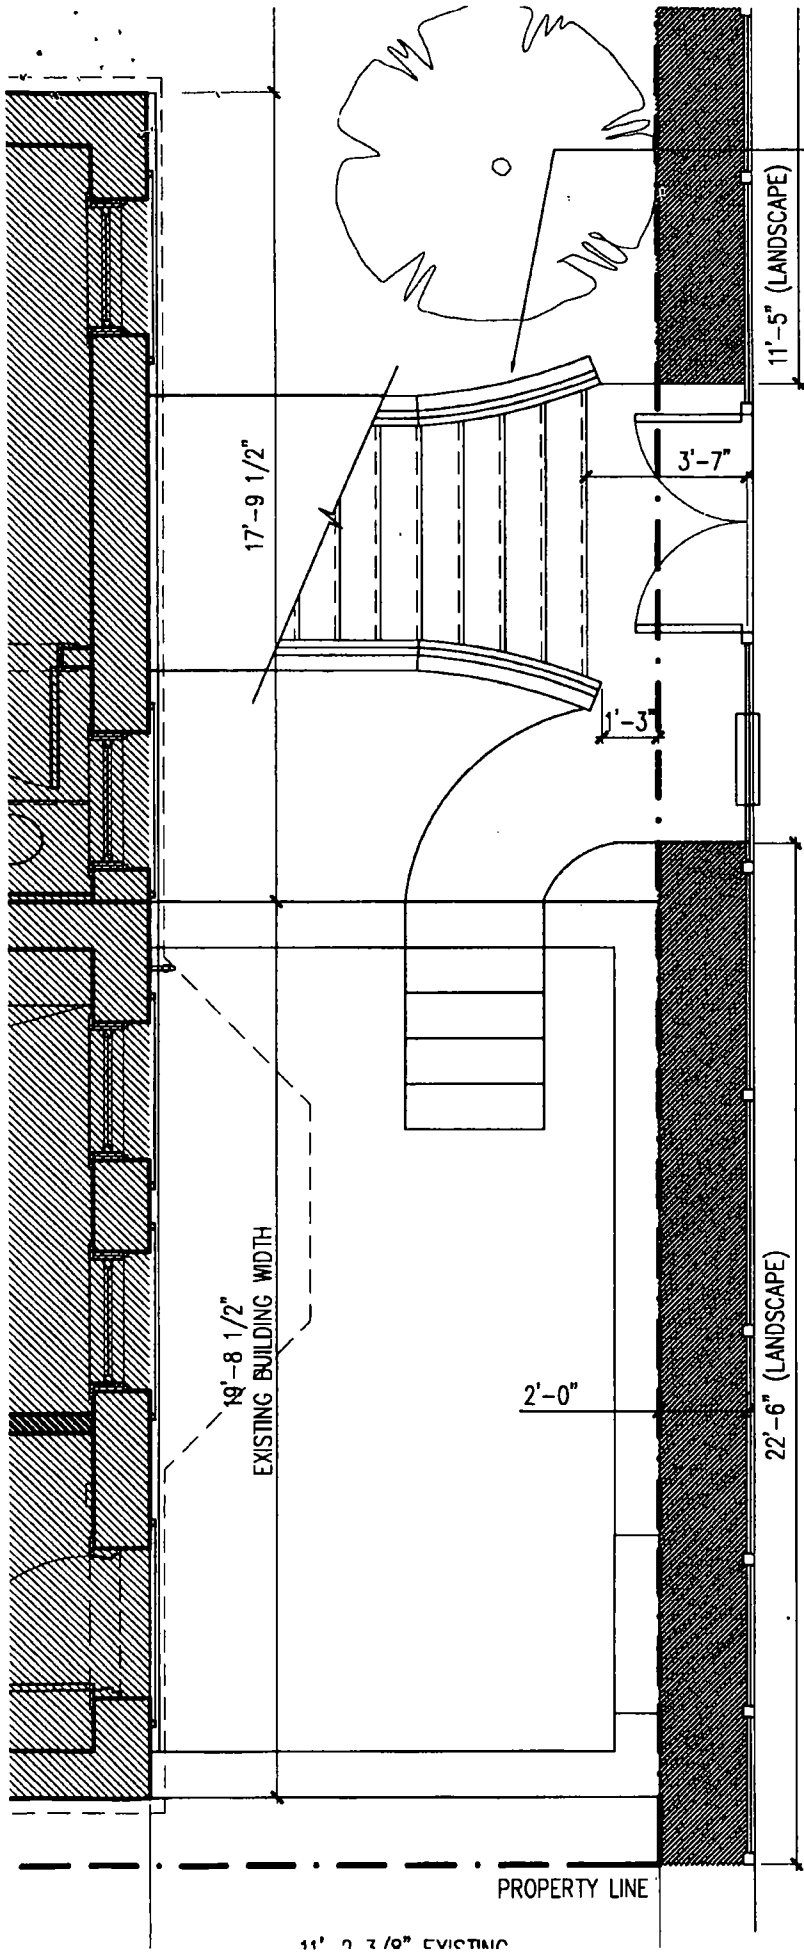

NEW CUSTOM LIMESTONE-CLAD STAIRCASE

EXISTING 6"Ø STREET LIGHT POLE TO REMAIN

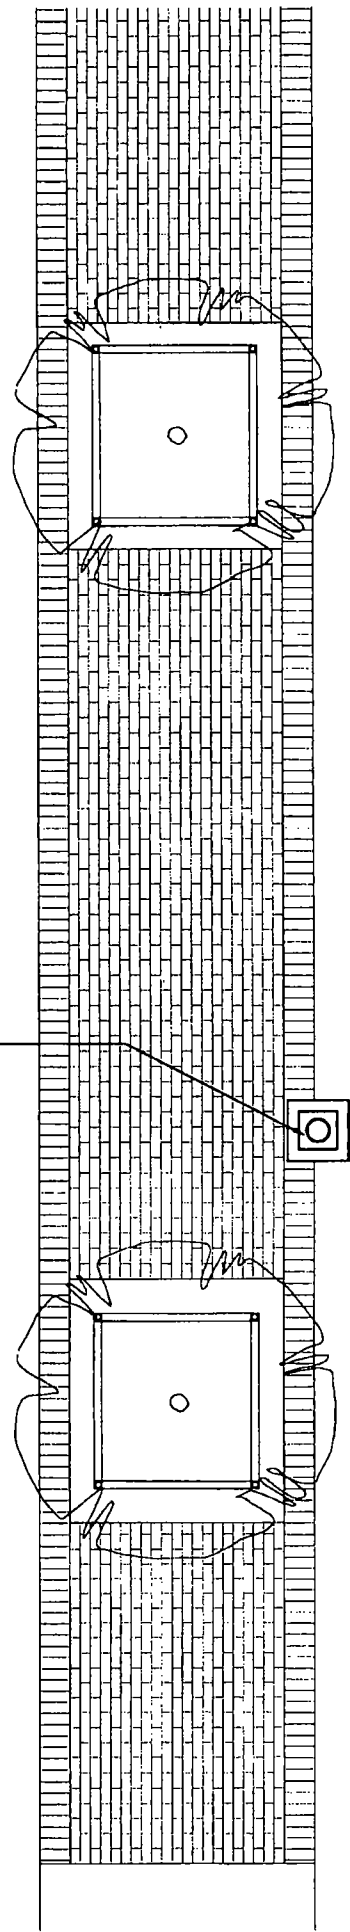

NORTH HOWE STREET

11'-0 1/2" EXISTING