



Office of the Chicago City
Clerk



O2011-8816

Office of the City Clerk

City Council Document Tracking Sheet

Meeting Date:	11/2/2011
Sponsor(s):	Mell, Richard F. (33)
Type:	Ordinance
Title:	Issuance of permits for sign(s)/signboard(s) at 3202 W Irving Park Rd
Committee(s) Assignment:	Committee on Zoning, Landmarks and Building Standards

ORDINANCE

Be it ordained by the city of Chicago:

Section 1. That the Commissioner of Buildings is hereby authorized and directed to issue a sign permit to Doyle Signs, Inc 232 W. Interstate Road Addison, IL 60101, for the erection of a sign/signboard over 24 feet in height and/or over 100 square feet (in area of one face) at Chase Bank located at 3202 W Irving Park Road, Chicago, Illinois with the dimensions. Height and square foot area:


Dimensions: Length: 4' 11" Height: 23' 5"

Height above grade / roof to top of the sign: 24' 5/8"

Total Square foot area: 115

Notwithstanding any provisions of Title 17 of the Municipal Code of the City of Chicago (The City Zoning Ordinance) to the contrary, the Commissioner of Buildings is hereby directed and authorized to issue a sign permit to the address referenced within this ordinance.

Section 2. This ordinance shall be in force and effect from and after its passage and due publication.

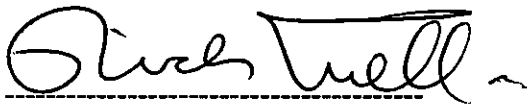

Richard F Mell
Alderman, 33rd Ward

CITY OF CHICAGO DEPARTMENT OF BUILDINGS

Sign Permit Application

APPROVAL NUMBER	APPLICATION NUMBER 100414161	ANNUAL FEE	WORK CODE	DRAWINGS ATTACHED <input type="checkbox"/> YES <input checked="" type="checkbox"/> NO			
DATE OF APPLICATION 10/10/2011		TYPE OF SIGN FLAT OR BOX					
ADDRESS OF SIGN 3202 W IRVING PARK RD, 60618-		LENGTH	FT 4	IN 11	HEIGHT	FT 23	IN 5
BUILDING	ORIGINAL PERMIT NUMBER	AREA	SQ FT 115	WEIGHT	LBS 600		
TYPE OF PERMIT NEW CONSTRUCTION (SIGN)		SIGN HEIGHT ABOVE GRADE/ROOF					FT. 24
PAYER OF ANNUAL INSPECTION CHASE BANK, CHASE BANK 3202 W IRVING PARK RD CHICAGO, IL 60618 (630)543-9490		SHAPE OF SIGN REGULAR					
SIGN MANUFACTURER DOYLE SIGNS, INC		SIGN WILL READ CHASE					
ADDRESS WHERE SIGN CAN BE SEEN PRIOR TO ERECTION		NO OF LAMPS 10		TOTAL WATTAGE 980			
TICKET NUMBER 0		REINSPECTION CONTROL NUMBER 17 # 1.3.116		TYPE OF LAMP OTHER			
TYPE OF SUPPORT FOR SIGN GROUND STRUCTURE		NO OF BALLAST/TRANSFORMERS 3		INPUT OF TRANSFORMERS 120			
SIGN BOARD SUPPORT MEMBERS NONE		CONTRACTOR WILL INSTALL		<input checked="" type="checkbox"/> FEEDERS <input checked="" type="checkbox"/> CUSTOMER LEADS			
ANNUAL FEE		TYPE OF SWITCH SPECIAL					
CONSTRUCTION FEE 200.00		LOCATION OF SWITCH LISTED FLUSH TOGGLE					
1017 B FEE		SIGN LOCATION INSTALLATION OF (1) DOUBLE FACED INTERNALLY ILLUMINATED PYLON SIGN TO BE MOUNTED PER THE ATTACHED SITE PLAN AND DRAWINGS.					
TOTAL FEE 200.00		Check # for Zoning					
AMOUNT PAID 200.00		Check # for DCAP					
BALANCE DUE							

The undersigned certify that the statements in this application are true and correct and that all work done under the proposed permit will conform to the requirements of the Chicago Municipal Code

ELECT CONTR DOYLE SIGNS INC	ELECTR	BOND NO 100414161	REG NO E92684
ADDRESS 232 INTERSTATE RD - P.O. BOX 1068 ADDISON, IL 60101-		ADDRESS 232 INTERSTATE RD - P.O. BOX 1068 ADDISON IL, 60101-	
SUPERVISOR SIGNATURE		SIGNATURE	

The permit issued on this application will authorize only signs here applied for. If other signs are to be erected they must be covered by additional permits

City of Chicago
Rahm Emanuel, Mayor



Department of Buildings
Michael Merchant, Commissioner


TYPE OF BUSINESS COM FINANCIAL Other: _____ Name _____ LIC # _____ Renewal Date _____	SIGN BOND REQUIRED? <input type="checkbox"/> YES COUNCIL ORDER REQUIRED <input checked="" type="checkbox"/> YES IS SPECIAL PERMISSION REQUIRED FROM CHIEF ELECTRICAL <input type="checkbox"/> YES IF YES, ATTACH LETTER OF REQUEST
Projects Over: <input checked="" type="checkbox"/> Private Property <input checked="" type="checkbox"/> Public Way Grant Permit #. _____ <input type="checkbox"/> Planned Development/Manufacturing PMD/PD# _____ Zoning District. B3 Other B3-1	TIME STAMP
TYPE OF SIGN: <input type="checkbox"/> ADVERTISING <input checked="" type="checkbox"/> ILLUMINATE <input type="checkbox"/> MOVEABLE <input checked="" type="checkbox"/> BUSINESS <input type="checkbox"/> FLASHING	
TOTAL STREET FRONTAGE OF LOT (IN FEET) <u>275</u> TOTAL AREA OF NEW SIGN (SQ FT) <u>115</u> TOTAL AREA OF ALL SIGNS ON LOT (SQ FT) <u>500</u> HEIGHT OF SIGN ABOVE GRADE (TO TOP) <u>47ft 5in</u>	
DISTANCE OF CURB LINE OUTER EDGE (ft) <u>17</u> DISTANCE OF STRUCTURE INNER EDGE (ft) <u>22</u>	SIGN CLERK _____ APPROVED FOR PERMIT _____
DISTANCE FROM (ft) A PUBLIC PARK (OVER 10 ACRES) <u>2,772</u> B. EXPRESSWAY (IF LESS THAN 1,000 FT.) <u>262</u> C RESIDENCE DISTRICT (ADVERTISING SIGNS ONLY) <u>138</u>	REMARKS
IF REPLACEMENT SIGN OR CHANGE OF FACE, WHAT DOES THE EXISTING SIGN READ? Original Payee: _____ Landmark Hold: <input type="checkbox"/> Status: _____	
ZONING (OFFICE USE ONLY)	

CITY OF CHICAGO
DEPARTMENT OF ZONING AND LAND USE PLANNING
SIGN SITE PLAN
(ALL INFORMATION MUST BE COMPLETED AND LEGIBLE)

Site Address: 3202 W. Irving Park Road 1 of 13 applications

Sign Company: Doyle Signs Inc. Rep Name: Lisa Neal

Phone (630) 543-9490 EXT 28 (Below: Building, streets and location of sign on lot or structure)
 North

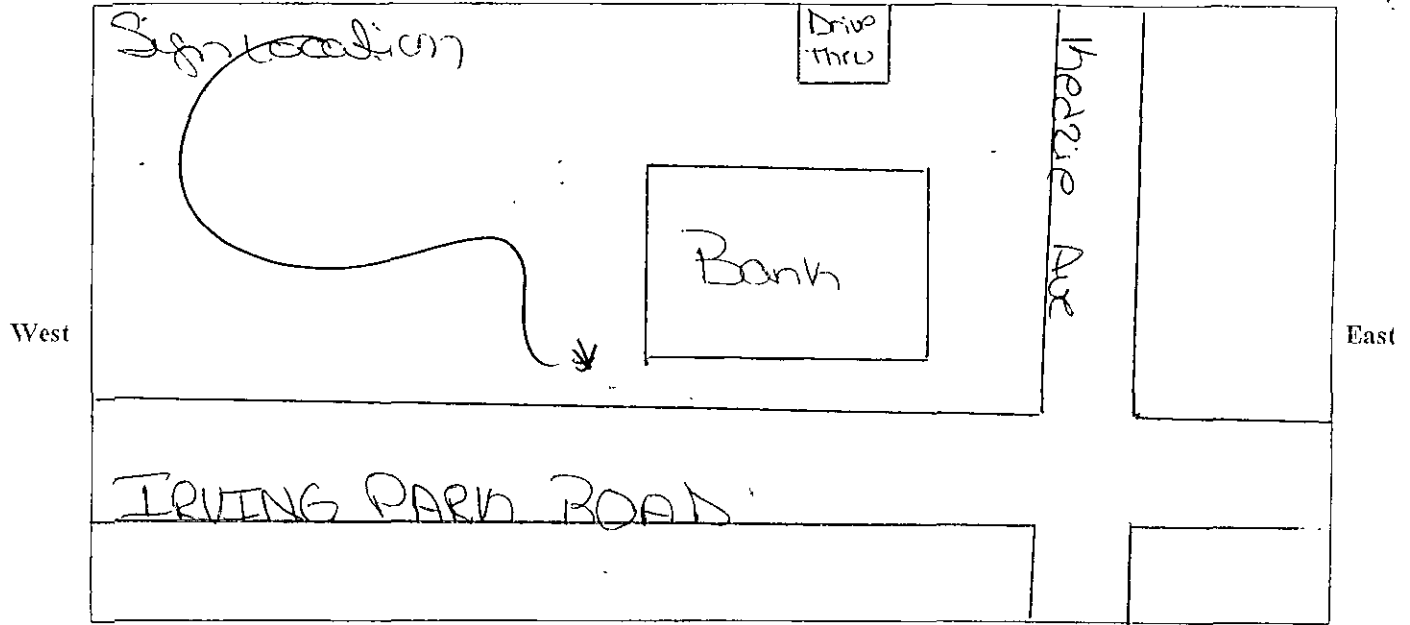

SIGN USE:

Bus. ID (On-premise) *Business Lice. #*

Advertising (Off-premise)

PERMIT TYPE:

New Construction

Change of Face

Previous Permit #

TYPE OF SIGN:

Flat Wall

Freestanding

Awning

Marquee

High Rise Building

Projecting Private

Projecting Public Way

Public Way Use -Permit # _____

SIGN CHARACTERISTICS:

Non-Illuminated

Illuminated

Changing Image

Video Display

Flashing

DISTANCE FROM:

Curb Line: 17'

Expressway, Toll Roads or Major Route

(n/a if over 1000 ft) 262

Park (over 10 acres) 2772

Residential Zone 138

Existing Off-premise on same side of street: N/A

TOTAL SQUARE FOOTAGE:

Square footage of this proposed sign _____

Gross area of all proposed signs 469



Area of all existing signs _____

(not including proposed) on Zoning Lot 500

Signature: [Handwritten Signature]

Date: 10-10-11

MAIN ID

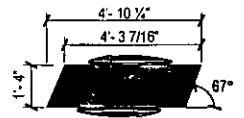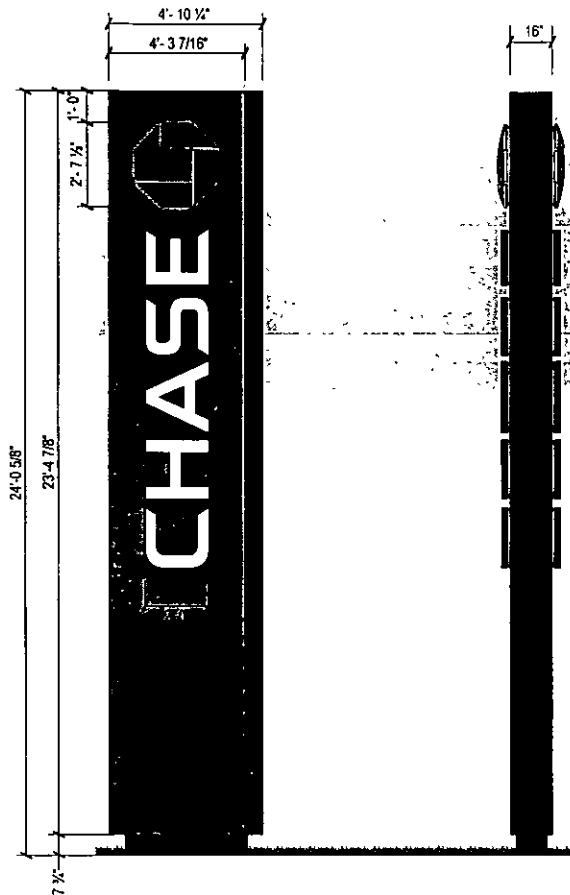

Top View
Scale: 1/4" = 1'-0"

NOTES

D/F internally illuminated Pylon Routed aluminum fac finished MP 19891 Chase nickel w/ fabricated letters w white acrylic faces and 6046 blue acrylic returns. Formed ACRYSTEEL 6046 Blue acrylic logo. Angled side light panels formed using RTM process m from 3/16" translucent fiberglass to match blue 6046 blue acrylic Base painted MP 18248 Chase dark nick

NOTE:
UL LABELS ARE TO BE PLACED ON TH SIGN, SO THEY ARE VISIBLE TO CITY I



Illuminated Pylon - P-100
Scale: 1/4" = 1'-0"

Side View
Scale: 1/4" = 1'-0"

CLIENT NAME
CHASE


ADDRESS
Irving and Kedzie, Chicago, IL 60618

SITE
14181

CORPORATE OFFICE: 360 CRIDER AVENUE MOORESTOWN, NJ 08057 P - 856 802.1677 F - 856 802.0412

FLORIDA 2416 SAND LAKE ROAD ORLANDO, FL 32809 - TEXAS SERVICE CENTER 460 SOUTH BELTLINE ROAD SUITE 422 IRVING, TX 75660 - NORTH CAROLINA 120 CASCADE DRIVE CONCORD, NC 28027 - TEXAS 7303

THIS IS AN ORIGINAL UNPUBLISHED DRAWING CREATED BY RW SICH INDUSTRIES, INC. IT IS PROVIDED FOR THE EXCLUSIVE USE BY THE CUSTOMER AND FOR THE PROJECT NAMED IN THIS TITLE BLOCK. IT SHALL NOT BE PROVIDED TO ANY OTHER END MANUFACTURER OR USER FOR ANY OTHER PROJECT WITHOUT THE WRITTEN PERMISSION OF RW SICH INDUSTRIES, INC. THIS DRAWING IS AN INSTRUM

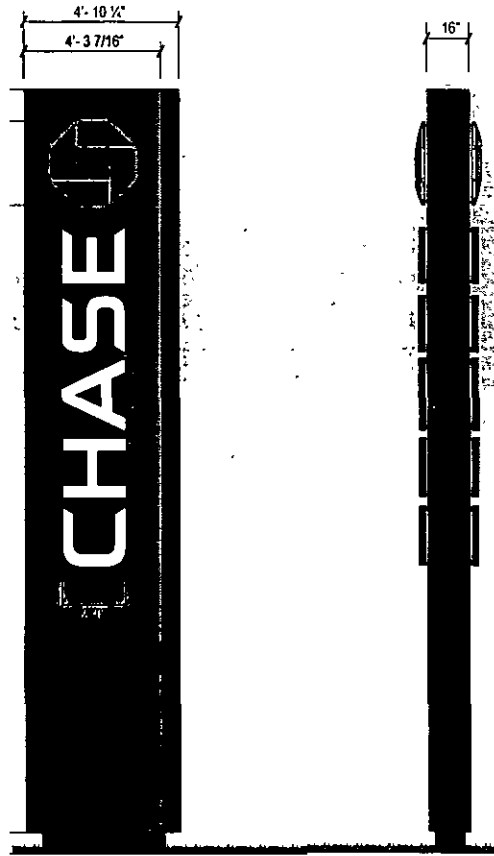

Top View

Scale: 1/2" = 1'-0"

NOTES:

D/F internally illuminated Pylon Routed aluminum face finished MP 18891 Chase nickel w/ fabricated letters w/ white acrylic faces and 6046 blue acrylic returns Formed ACRYSTEEL 6046 Blue acrylic logo Angled side light panels formed using RTM process made from 3/16" translucent fiberglass to match blue 6046 blue acrylic Base painted MP 18248 Chase dark nickel

NOTE:

UL LABELS ARE TO BE PLACED ON THE SIDE OF THE SIGN, SO THEY ARE VISIBLE TO CITY INSPECTORS.

Front View - P-100
Scale: 1/2" = 1'-0"

Side View
Scale: 1/2" = 1'-0"

SITE	PAGE NUMBER	DRAWING NUMBER
go, IL 60618 14181	4	11-0347-06

CORPORATE OFFICE: 360 CRIDER AVENUE MOORESTOWN, NJ 08057 P - 856 802.1677 F - 856 802.0412

32809 - TEXAS SERVICE CENTER 460 SOUTH BELTLINE ROAD SUITE 422 IRVING, TX 75060 - NORTH CAROLINA 120 CASCADE DRIVE CONCORD, NC 28027 - TEXAS 7303 BURLESON ROAD, SUITE 706 AUSTIN, TX 78744

FOR THE PROJECT NAMED IN THIS TITLE BLOCK. IT SHALL NOT BE PROVIDED TO ANY OTHER SIGN MANUFACTURER OR USED FOR ANY OTHER PROJECT WITHOUT THE WRITTEN PERMISSION OF NW SIGN INDUSTRIES, INC. THIS DRAWING IS AN INSTRUMENT OF SERVICE AND SHALL REMAIN THE EXCLUSIVE PROPERTY OF NW SIGN INDUSTRIES, INC. © NW SIGN INDUSTRIES, INC. 2008