



City of Chicago



O2020-3931

Office of the City Clerk

Document Tracking Sheet

Meeting Date:	7/22/2020
Sponsor(s):	Hopkins (2)
Type:	Ordinance
Title:	Grant(s) of privilege in public way for Sterling Bay
Committee(s) Assignment:	Committee on Transportation and Public Way

ORDINANCE
STERLING BAY
Acct. No. 334370 - 9
Permit No. 1145172

Be It Ordained by the City Council of the City of Chicago:

SECTION 1. Permission and authority are hereby given and granted to STERLING BAY, upon the terms and subject to the conditions of this ordinance to construct, install, maintain and use fourteen (14) Tree Grates(s) on the public right-of-way for beautification purposes adjacent to its premises known as 2011 N. Southport Ave..

Said Tree Grates(s) at N. Southport Avenue measure(s)
Fourteen (14) at ten (10) feet in length, and four (4) feet in width for a total of five hundred sixty (560) square feet.

The location of said privilege shall be as shown on prints kept on file with the Department of Business Affairs and Consumer Protection and the Office of the City Clerk.

Said privilege shall be constructed in accordance with plans and specifications approved by the Department of Planning and Development and Department of Transportation (Division of Project Development).

This grant of privilege in the public way shall be subject to the provisions of Section 10-28-015 and all other required provisions of the Municipal Code of Chicago.

The grantee shall pay to the City of Chicago as compensation for the privilege #1145172 herein granted the sum of zero (\$.00) per annum in advance.

A 25% penalty will be added for payments received after due date.

The permit holder agrees to hold the City of Chicago harmless for any damage, relocation or replacement costs associated with damage, relocation or removal of private property caused by the City performing work in the public way.

Authority herein given and granted for a period of five (5) years from and after Date of Passage.


Alderman Brian Hopkins

Brian Hopkins 2nd Ward

TREE GRATE DRAWINGS

PROPERTY LOCATION LINCOLN YARDS, N SOUTHPORT AVE
BETWEEN W ARMITAGE AVE & N CLYBOURN
AVE, CHICAGO, IL 60607

ORGANIZATION NAME STERLING BAY COMPANIES, LLC

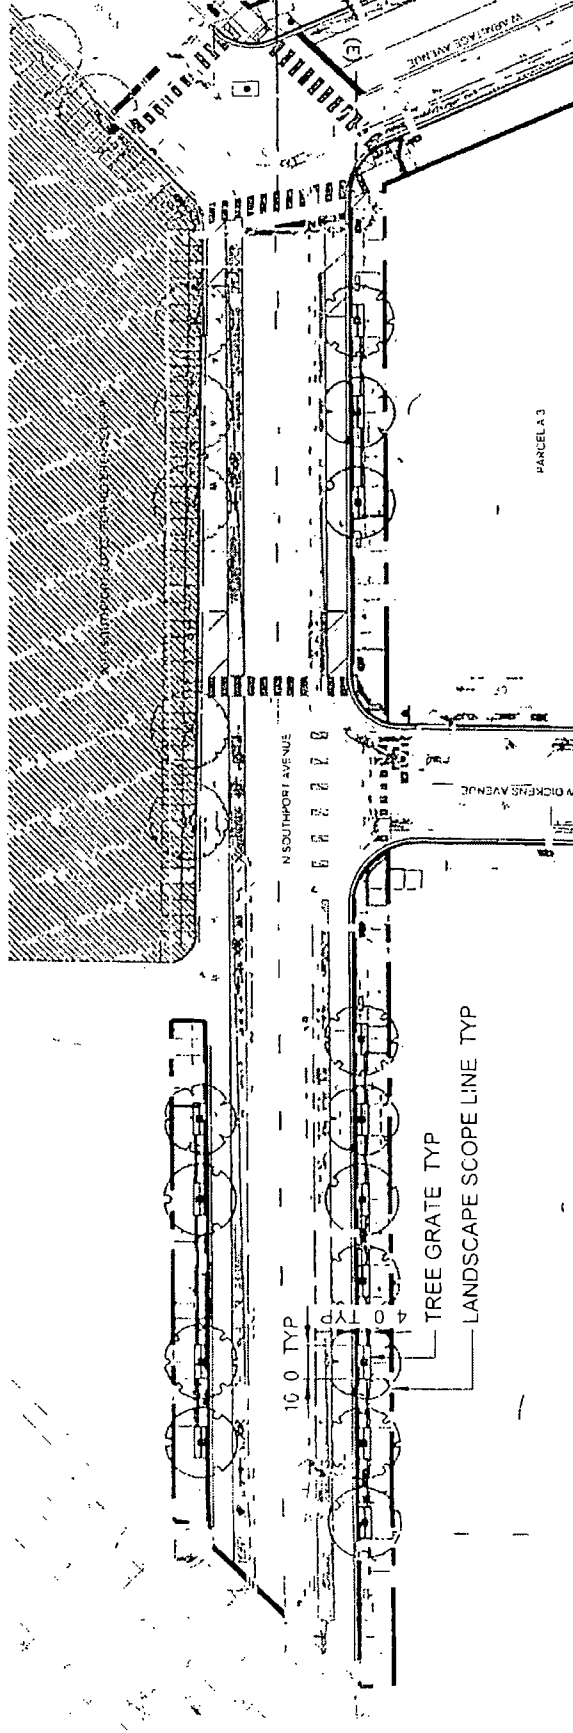

SCALE 1" = 50'-0"



Department of Business Affairs and Consumer Protection
Small Business Center - Public Way Use Unit
City Hall - 121 N. LaSalle Street, Room 800 • Chicago, IL 60602
312-74-GOBIZ / 312-744-6249 • (312) 744-1944 (TTY)
<http://www.cityofchicago.org/bacp>

07/22/2020

Alderman **Brian Hopkins**
Ward # **02**
City of Chicago
City Hall, Room **200**
121 North LaSalle Street
Chicago, Illinois 60602

Re: An ordinance to use and maintain a portion of the public right-of-way for **fourteen (14) tree grates(s)** for **STERLING BAY**, adjacent to the premises known as **2011 N. Southport Ave.:**

Dear Alderman **Brian Hopkins**:

The applicant referenced above has requested the use of the public right-of-way for a **tree grates(s)**. An ordinance has been prepared by the Department of Business Affairs and Consumer Protection – Small Business Center - Public Way Use Unit for presentation to the City Council. Because this request was made for properties located in your ward, as approved by you as per the attached, I respectfully request that you introduce the attached ordinance at the next City Council meeting.

If you have any questions regarding this ordinance, please contact Anthony Bertuca at (312) 744-5506.

Department of Business Affairs and Consumer Protection