



# City of Chicago



O2021-1068

Office of the City Clerk

## Document Tracking Sheet

<b>Meeting Date:</b>	3/24/2021
<b>Sponsor(s):</b>	Reilly (42)
<b>Type:</b>	Ordinance
<b>Title:</b>	Grant(s) of privilege in public way for Randolph/Clinton LP - planters
<b>Committee(s) Assignment:</b>	Committee on Transportation and Public Way

ORDINANCE  
RANDOLPH/CLINTON LIMITED PARTNERSHIP  
Acct. No. 473044 - 1  
Permit No. 1147778

*Be It Ordained by the City Council of the City of Chicago:*

SECTION 1. Permission and authority are hereby given and granted to RANDOLPH/CLINTON LIMITED PARTNERSHIP, upon the terms and subject to the conditions of this ordinance to construct, install, maintain and use nine (9) Planter(s) on the public right-of-way for beautification purposes adjacent to its premises known as 550 W. Randolph St..

Said Planter(s) at W. Randolph Street measure(s).

Six (6) at six (6) feet in length, and four (4) feet in width for a total of one hundred forty-four (144) square feet.

Said Planter(s) at N. Clinton Street measure(s):

Three (3) at six (6) feet in length, and four (4) feet in width for a total of seventy-two (72) square feet.

Grantee must allow the required clear and unobstructed space for pedestrian passage at all times per rules and regulations approved by the Department of Transportation.

The location of said privilege shall be as shown on prints kept on file with the Department of Business Affairs and Consumer Protection and the Office of the City Clerk.

Said privilege shall be constructed in accordance with plans and specifications approved by the Department of Planning and Development and Department of Transportation (Division of Project Development).


This grant of privilege in the public way shall be subject to the provisions of Section 10-28-015 and all other required provisions of the Municipal Code of Chicago.

The grantee shall pay to the City of Chicago as compensation for the privilege #1147778 herein granted the sum of zero (\$0.00) per annum in advance.

A 25% penalty will be added for payments received after due date.

The permit holder agrees to hold the City of Chicago harmless for any damage, relocation or replacement costs associated with damage, relocation or removal of private property caused by the City performing work in the public way.

Authority herein given and granted for a period of five (5) years from and after Date of Passage.

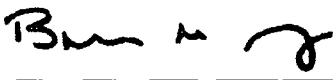Alderman 

Brendan Reilly 42nd Ward

Sketch Number

ASK-012

# Gensler

Project

550 W RANDOLPH

Project Number

21 0575 000

Description

SITE PLAN CLINTON STREET

Iteration

0

Prepared by

JN


Scale

1/32" = 1'-0"

Date

09/08/20

A B C D E F G H I J K L M

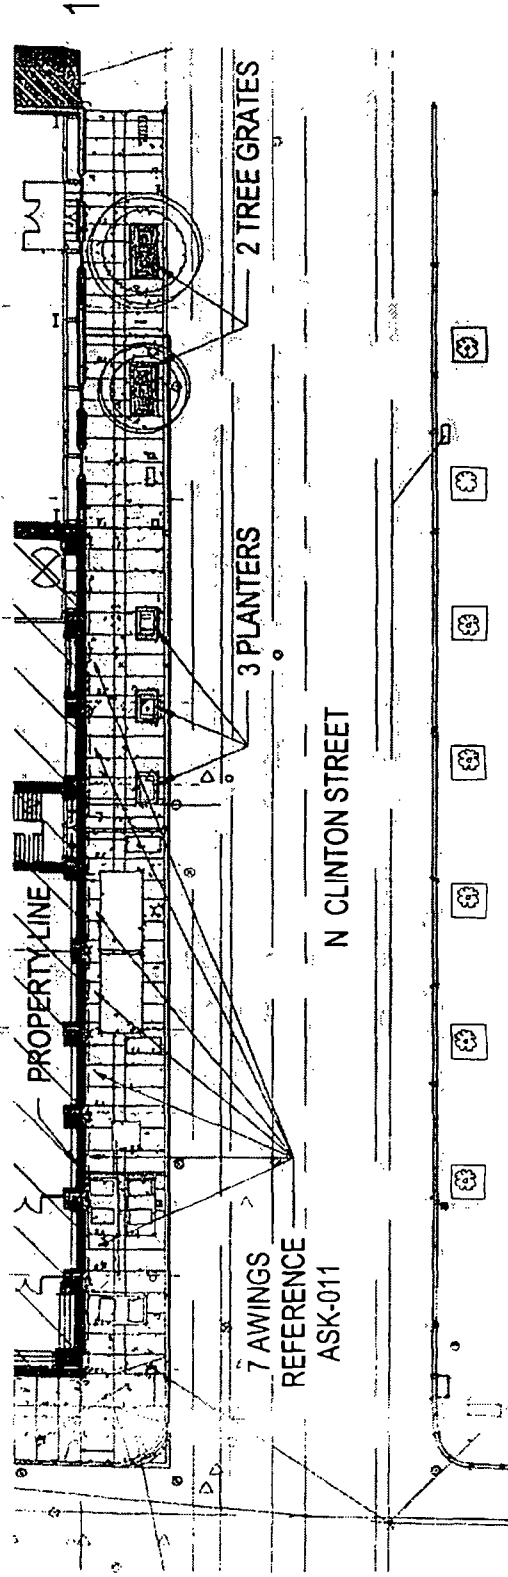

11 East Madison Street  
 Suite 300  
 Chicago, IL 60602  
 United States

Tel 312 456 0123  
 Fax 312 456 0124



Department of Business Affairs and Consumer Protection  
Small Business Center - Public Way Use Unit  
City Hall - 121 N LaSalle Street, Room 800 • Chicago, IL 60602  
312-74-GOBIZ / 312-744-6249 • (312) 744-1944 (TTY)  
<http://www.cityofchicago.org/bacp>

03/24/2021

Alderman **Brendan Reilly**  
Ward # 42  
City of Chicago  
City Hall, Room 300  
121 North LaSalle Street  
Chicago, Illinois 60602

Re: An ordinance to use and maintain a portion of the public right-of-way for **nine (9) planter(s)** for **RANDOLPH/CLINTON LIMITED PARTNERSHIP**, adjacent to the premises known as **550 W. Randolph St.**

Dear Alderman **Brendan Reilly**:

The applicant referenced above has requested the use of the public right-of-way for a **planter(s)**. An ordinance has been prepared by the Department of Business Affairs and Consumer Protection – Small Business Center - Public Way Use Unit for presentation to the City Council. Because this request was made for properties located in your ward, as approved by you as per the attached, I respectfully request that you introduce the attached ordinance at the next City Council meeting.

If you have any questions regarding this ordinance, please contact Anthony Bertuca at (312) 744-5506.

**Department of Business Affairs and Consumer Protection**