



# Office of the City Clerk



O2012-5230

Office of the City Clerk

## City Council Document Tracking Sheet

<b>Meeting Date:</b>	7/25/2012
<b>Sponsor(s):</b>	Smith, Michele (43)
<b>Type:</b>	Ordinance
<b>Title:</b>	Awning(s) for Vapiano
<b>Committee(s) Assignment:</b>	Committee on Transportation and Public Way

ORDINANCE  
VAPIANO  
Acct. No. 360323 - 2  
Permit No. 1100874

*Be It Ordained by the City Council of the City of Chicago:*

SECTION 1. Permission and authority are hereby given and granted to VAPIANO, upon the terms and subject to the conditions of this ordinance to construct, install, maintain and use three (3) Awning(s) projecting over the public right-of-way adjacent to its premises known as 2577 N. Clark St..

Said Awning(s) at N. Clark measure(s):

One (1) at thirty point zero eight (30.08) feet in length, and three (3) feet in width for a total of ninety point two four (90.24) square feet.

One (1) at thirty-four point five (34.5) feet in length, and three (3) feet in width for a total of one hundred three point five (103.5) square feet.

One (1) at thirty-one point seven five (31.75) feet in length, and three (3) feet in width for a total of ninety-five point two five (95.25) square feet.

The location of said privilege shall be as shown on prints kept on file with the Department of Business Affairs and Consumer Protection and the Office of the City Clerk.

Said privilege shall be constructed in accordance with plans and specifications approved by the Zoning Department - Signs.

This grant of privilege in the public way shall be subject to the provisions of Section 10-28-015 and all other required provisions of the *Municipal Code of Chicago*.

The grantee shall pay to the City of Chicago as compensation for the privilege #1100874 herein granted the sum of one hundred seventy-one dollars and thirty-three cents (\$171.33) per annum in advance.

A 25% penalty will be added for payments received after due date.

The permit holder agrees to hold the City of Chicago harmless for any damage, relocation or replacement costs associated with damage, relocation or removal of private property caused by the City performing work in the public way.

Authority herein given and granted for a period of five (5) years from and after Date of Passage.

Alderman




Michele Smith 43rd Ward




**ELEVATION**

FABRIC CANVAS AWNING  
(NO LOGO OR LETTERING)

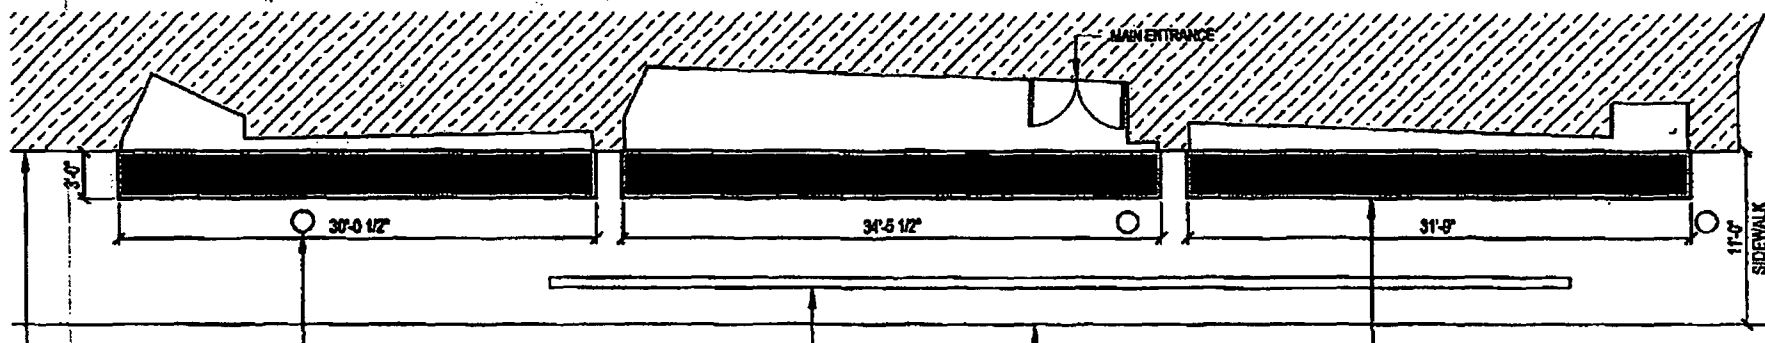

**SIDEWALK PLAN**

NOTE:  
EXACT DIMENSIONS TO BE FIELD  
VERIFIED BY AWNING SUPPLIER

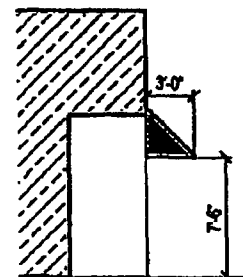

**SECTION**



**GreenbergFarrow**  
21 S. Evergreen Ave, Suite 200  
Arlington Heights, Illinois 60005  
t: 847 788 9200 f: 847 788 9536

**VAPIANO**

**VAPIANO**  
2577 N. CLARK ST.

**AWNING EXHIBIT**  
SCALE: 3/32" = 1'-0"

26 APR 2012