



City of Chicago



O2018-8826

Office of the City Clerk

Document Tracking Sheet

Meeting Date:	10/31/2018
Sponsor(s):	Pawar (47)
Type:	Ordinance
Title:	Grant(s) of privilege in public way for Lincoln Square Ravenswood Chamber of Commerce - planters - 4647 N Lincoln Ave
Committee(s) Assignment:	Committee on Transportation and Public Way

ORDINANCE
LINCOLN SQUARE RAVENSWOOD CHAMBER OF COMMERCE
Acct. No. 218538 - 69
Permit No. 1135490

Be It Ordained by the City Council of the City of Chicago:

SECTION 1. Permission and authority are hereby given and granted to LINCOLN SQUARE RAVENSWOOD CHAMBER OF COMMERCE, upon the terms and subject to the conditions of this ordinance to construct, install, maintain and use two (2) Planter(s) on the public right-of-way for beautification purposes adjacent to its premises known as 4647 N. Lincoln Ave..

Said Planter(s) at N. LINCOLN AVENUE measure(s):

One (1) at three (3) feet in length, and three (3) feet in width for a total of nine (9) square feet.

One (1) at three point three three (3.33) feet in length, and three point three three (3.33) feet in width for a total of eleven point zero nine (11.09) square feet.

Grantee must allow the required clear and unobstructed space for pedestrian passage at all times per rules and regulations approved by the Department of Transportation.

The location of said privilege shall be as shown on prints kept on file with the Department of Business Affairs and Consumer Protection and the Office of the City Clerk.

Said privilege shall be constructed in accordance with plans and specifications approved by the Department of Planning and Development and Department of Transportation (Division of Project Development).


This grant of privilege in the public way shall be subject to the provisions of Section 10-28-015 and all other required provisions of the Municipal Code of Chicago.


The grantee shall pay to the City of Chicago as compensation for the privilege #1135490 herein granted the sum of zero (\$.00) per annum in advance.

A 25% penalty will be added for payments received after due date.

The permit holder agrees to hold the City of Chicago harmless for any damage, relocation or replacement costs associated with damage, relocation or removal of private property caused by the City performing work in the public way.

Authority herein given and granted for a period of five (5) years from and after Date of Passage.

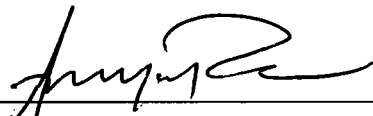Alderman 
Ameya Pawar 47th Ward

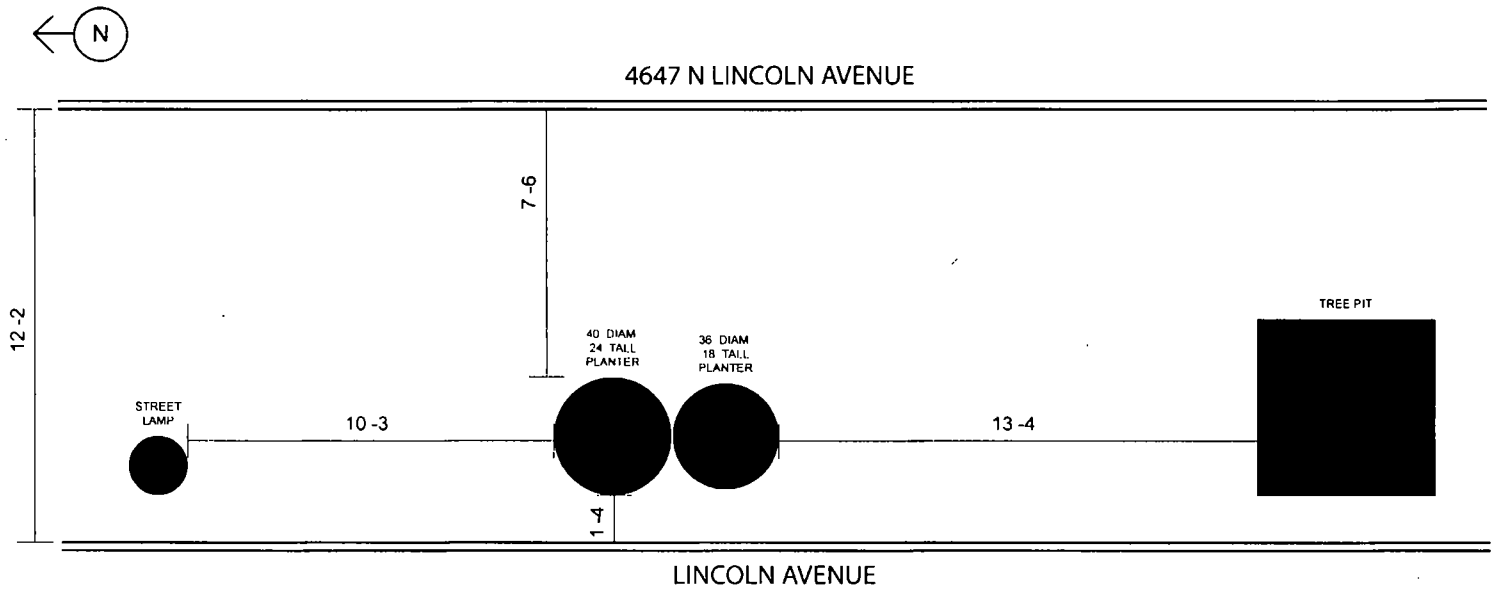

SSA #21 - LINCOLN SQUARE

Lincoln Square Ravenswood Chamber of Commerce - 2611 W Lawrence, Chicago, IL 60625

Proposed Public Way Encroachment - Lincoln Ave Landscaping Plan

SCALE 1/4" = 1'



10/31/2018

Alderman **Ameya Pawar**
Ward # **47**
City of Chicago
City Hall, Room **200**
121 North LaSalle Street
Chicago, Illinois 60602

Re: An ordinance to use and maintain a portion of the public right-of-way for **two (2) planter(s)** for
LINCOLN SQUARE RAVENSWOOD CHAMBER OF COMMERCE, adjacent to the premises
known as **4647 N. Lincoln Ave.**.

Dear Alderman **Ameya Pawar**:

The applicant referenced above has requested the use of the public right-of-way for a **planter(s)**. An ordinance has been prepared by the Department of Business Affairs and Consumer Protection – Small Business Center - Public Way Use Unit for presentation to the City Council. Because this request was made for properties located in your ward, as approved by you as per the attached, I respectfully request that you introduce the attached ordinance at the next City Council meeting.

If you have any questions regarding this ordinance, please contact Anthony Bertuca at (312) 744-5506.

Department of Business Affairs and Consumer Protection