



City of Chicago



O2018-2682

Office of the City Clerk Document Tracking Sheet

Meeting Date:	3/28/2018
Sponsor(s):	Reilly (42)
Type:	Ordinance
Title:	Grant(s) of privilege in public way for DePaul University
Committee(s) Assignment:	Committee on Transportation and Public Way

ORDINANCE
DE PAUL UNIVERSITY
Acct. No. 88297 - 3
Permit No. 1132329

Be It Ordained by the City Council of the City of Chicago:

SECTION 1. Permission and authority are hereby given and granted to DE PAUL UNIVERSITY, upon the terms and subject to the conditions of this ordinance to maintain and use, as now constructed, one (1) Marquee(s) projecting over the public right-of-way adjacent to its premises known as 60 E. Balbo Ave..

Said Marquee(s) at E. Balbo measure(s):

One (1) at sixty-three (63) feet in length, and fourteen (14) feet in width for a total of eight hundred eighty-two (882) square feet.

The location of said privilege shall be as shown on prints kept on file with the Department of Business Affairs and Consumer Protection and the Office of the City Clerk.

Said privilege shall be constructed in accordance with plans and specifications approved by the Zoning Department - Signs.

This grant of privilege in the public way shall be subject to the provisions of Section 10-28-015 and all other required provisions of the Municipal Code of Chicago.

The grantee shall pay to the City of Chicago as compensation for the privilege #1132329 herein granted the sum of eighty-eight (\$88.00) per annum in advance.


A 25% penalty will be added for payments received after due date.


The permit holder agrees to hold the City of Chicago harmless for any damage, relocation or replacement costs associated with damage, relocation or removal of private property caused by the City performing work in the public way.


Authority herein given and granted for a period of five (5) years from and after 03/08/2018.

Alderman _____

Brendan Reilly 42nd Ward

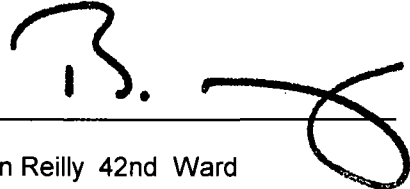A handwritten signature in black ink, appearing to be 'B. Reilly', written over a horizontal line. The signature is stylized and includes a large loop at the end.

 

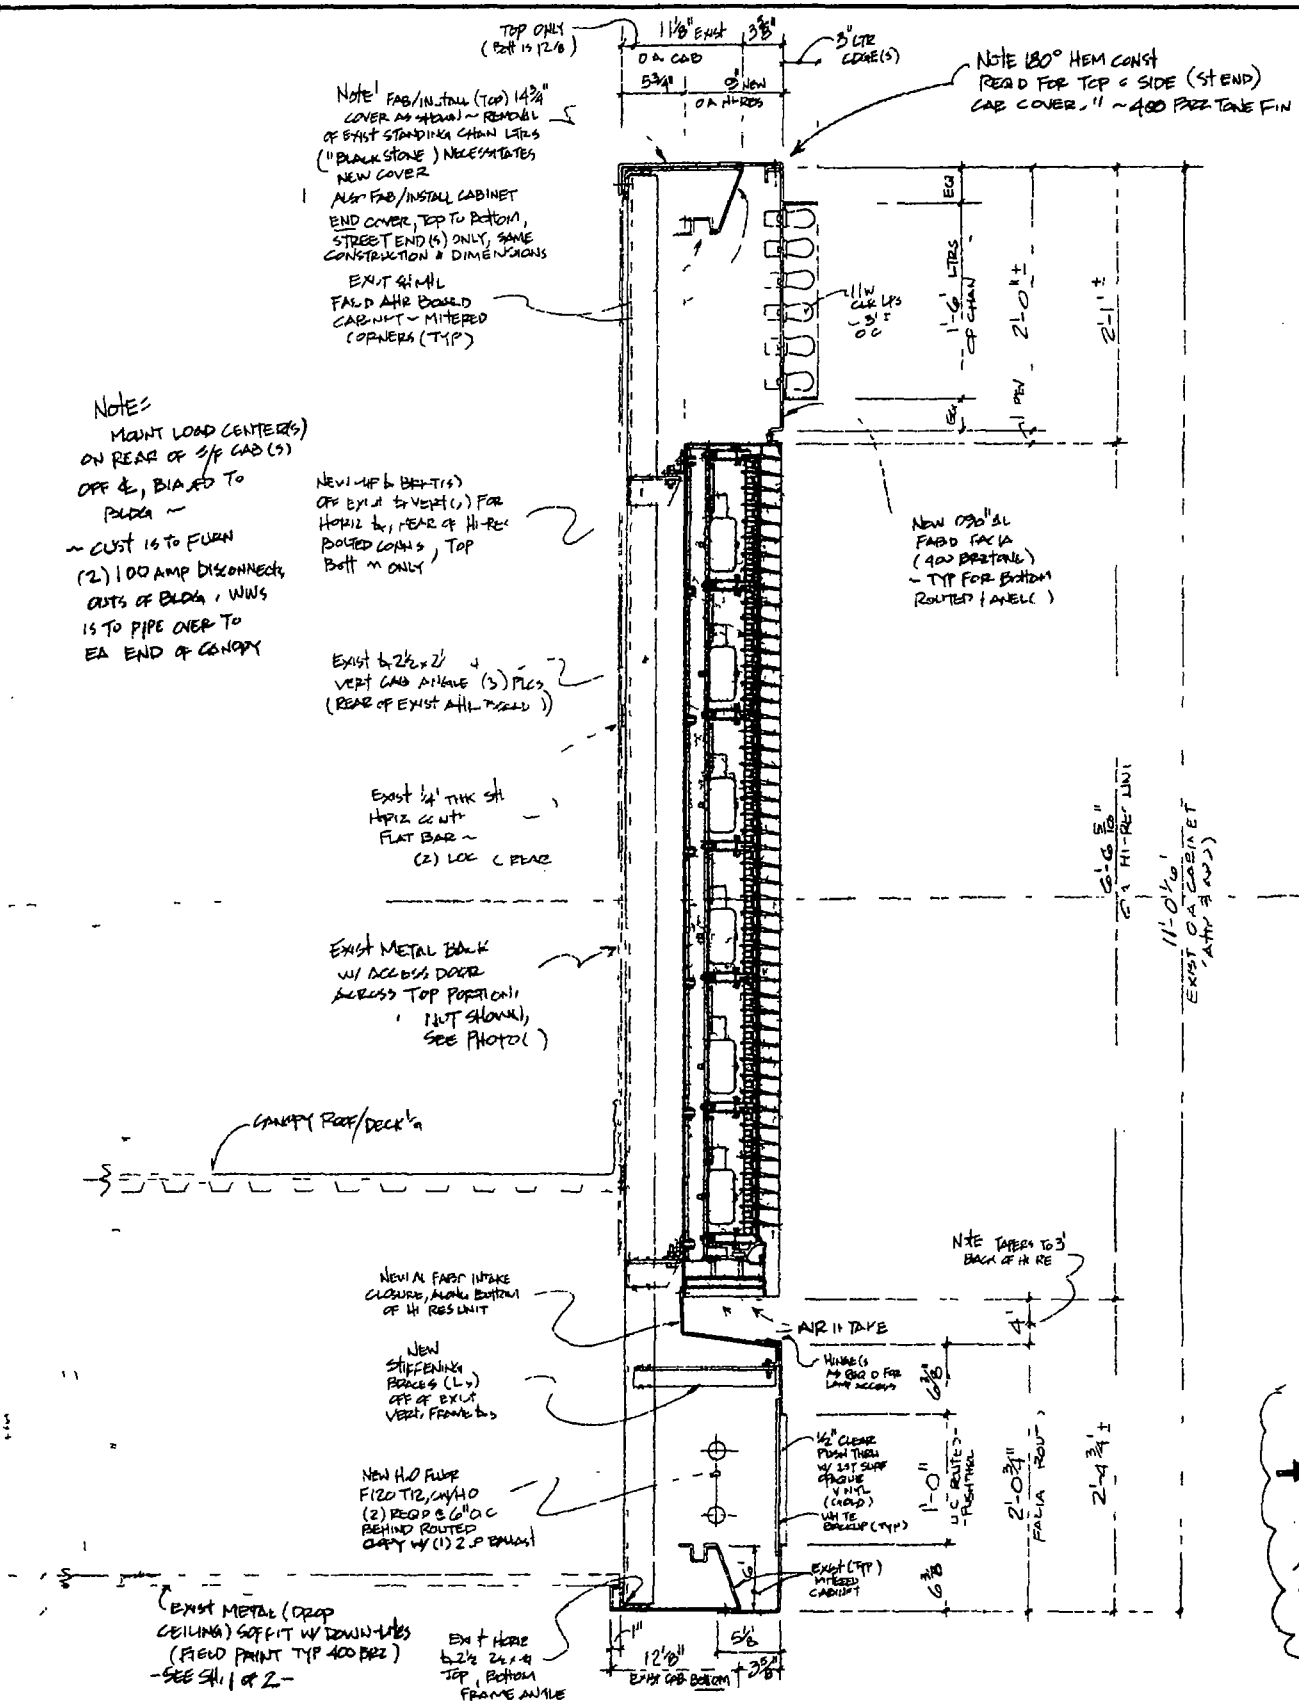

TOP ONLY (Bot is 12/8)

1 1/8" EXIST 3/8"

5/8" D.A. CAB

3" LITE COUPE(S)

NOTE! FAB/INSTALL (TOP) 1 1/2" COVER AS SHOWN - REMOVE OF EXIST STANDING CHAIN LITRS ("BLACK STONE") NECESSITATES NEW COVER

ALSO FAB/INSTALL CABINET END COVER, TOP TO BOTTOM, STREET END(S) ONLY, SAME CONSTRUCTION & DIMENSIONS

EXIT 4" MIN. FIELD AFR BOSSED CABINET - MITERED CORNERS (TYP)

NOTE 180° HEM CONST READ FOR TOP & SIDE (ST END) CAB COVER, 1" ~ 400 PZZ TONE FIN

NOTE: MOUNT LOAD CENTERS ON REAR OF S/F CAB(S) OFF &, BIASED TO PALDA -

~ CUST IS TO FURN (2) 100 AMP DISCONNECT, OUTS OF BLDG, W/INS IS TO PIPE OVER TO EA END OF CANOPY

NEW 1/4" x 2" x 2" OFF EXIST VERT (S) FOR HORIZ BR, REAR OF HI-RES BOILED CORNS, TOP BOT IN ONLY

EXIST 2" x 2" VERT CAB ANGLE (S) PICS (REAR OF EXIST AFR PANEL)

EXIST 1/4" THK SH HORIZ CO WITH FLAT BAR - (2) LOC (REAR)

EXIST METAL BACK W/ ACCESS DOOR ACCESS TOP POSITION! (NOT SHOWN, SEE PHOTO)

CANOPY ROOF/DECK

NEW 1" FIBER INTAKE COUPLER, ALONG BOTTOM OF HI RES UNIT

NEW STIFFENING BRACES (L) OFF OF EXIST VERT. FRAME BUS

NEW HD FIBER FIBER TIE, 1/2" x 1/2" (2) REAR @ 6" O.C BEHIND ROUTED CABLE W/ (1) 2" P EXIST

EXIST METAL (DROP CEILING) SUPPORT W/ DOWN-LITES (FIELD PRINT TYP 400 PZZ) - SEE SH. 1 OF 2 -

EXIST HERE 2 1/2" x 1/4" TOP BOTTOM FRAME ANGLE

END SEC DETAIL - S/F DISPLAY TIP EA END OF CANOPY

SCALE 1/2" = 1'-0"

Photo
CUST
FIELD
FOR COO
PAINTING
CONTROLLER
JEFF WILL BE
DATE SMART
SCHEDULING