



# Office of the City Clerk



O2013-526

Office of the City Clerk

## City Council Document Tracking Sheet

<b>Meeting Date:</b>	1/17/2013
<b>Sponsor(s):</b>	Silverstein, Debra L. (50)
<b>Type:</b>	Ordinance
<b>Title:</b>	Grant(s) of privilege in public way for Aldi, Inc. No. 62
<b>Committee(s) Assignment:</b>	Committee on Transportation and Public Way

ORDINANCE  
ALDI INC # 62  
Acct. No. 5273 - 13  
Permit No. 1092531

*Be It Ordained by the City Council of the City of Chicago:*

SECTION 1. Permission and authority are hereby given and granted to ALDI INC # 62, upon the terms and subject to the conditions of this ordinance to maintain and use two (2) sign(s) projecting over the public right-of-way attached to its premises known as 6220 N. California Ave..

Said sign structure(s) measures as follows; along N. California:

One (1) at six point two five (6.25) feet in length, seven point five (7.5) feet in height and seventeen point three three (17.33) feet above grade level.

One (1) at fourteen point two five (14.25) feet in length, one point five (1.5) feet in height and fourteen (14) feet above grade level.

The location of said privilege shall be as shown on prints kept on file with the Department of Business Affairs and Consumer Protection and the Office of the City Clerk.

Said privilege shall be constructed in accordance with plans and specifications approved by the Department of Transportation (Division of Project Development) and Zoning Department - Signs.

This grant of privilege in the public way shall be subject to the provisions of Section 10-28-015 and all other required provisions of the Municipal Code of Chicago.


The grantee shall pay to the City of Chicago as compensation for the privilege #1092531 herein granted the sum of four hundred (\$400.00) per annum in advance.

A 25% penalty will be added for payments received after due date.

The permit holder agrees to hold the City of Chicago harmless for any damage, relocation or replacement costs associated with damage, relocation or removal of private property caused by the City performing work in the public way.


Authority herein given and granted for a period of five (5) years from and after Date of Passage.

Alderman

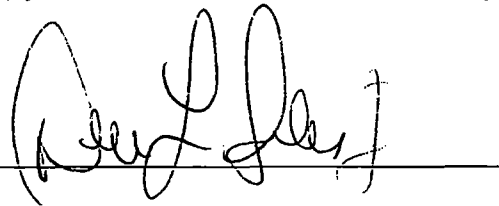

Debra L. Silverstein 50<sup>th</sup> Ward




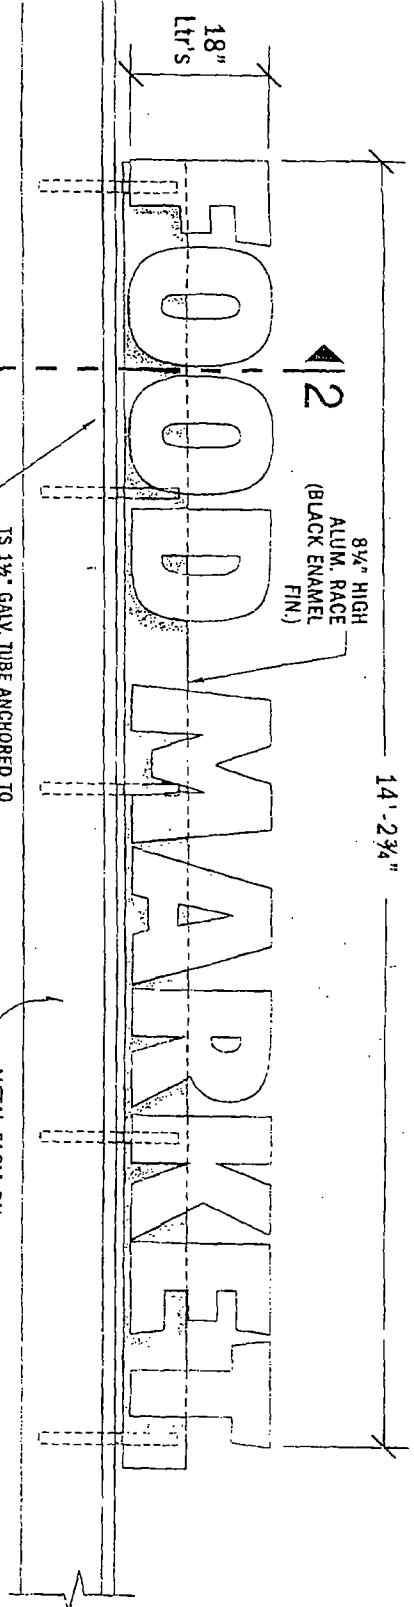

# 1 L.E.D. Illum'd. Race Mount Letters on Canopy

- Scale: 1/2" = 1'-0"
- TWO (2) SETS REQ'D.
- WHITE PLEX FACES, BLACK TRIM CAP & BLACK PTD.
  - ALUM. CHANNEL (RETURNS)
  - WHITE L.E.D. ILLUM.

- LEGEND**
- 1 TRIM CAP - BLACK
  - 2 .125 ACRYLIC FACE - WHITE
  - 3 .040 ALUMINUM RETURN - BLACK
  - 4 TERMINAL BLOCK
  - 5 TRANSFORMER, CLASS II 12V
  - 6 BRIDGE RECTIFIER
  - 7 SAFETY SWITCH
  - 8 .090 ALUMINUM BACK
  - 9 120V PRIMARY, NO. 12 THHN
  - 10 FLEXIBLE WEATHERPROOF CONDUIT PER LOCAL CODE
  - SILICONE SEAL ALL PENETRATIONS

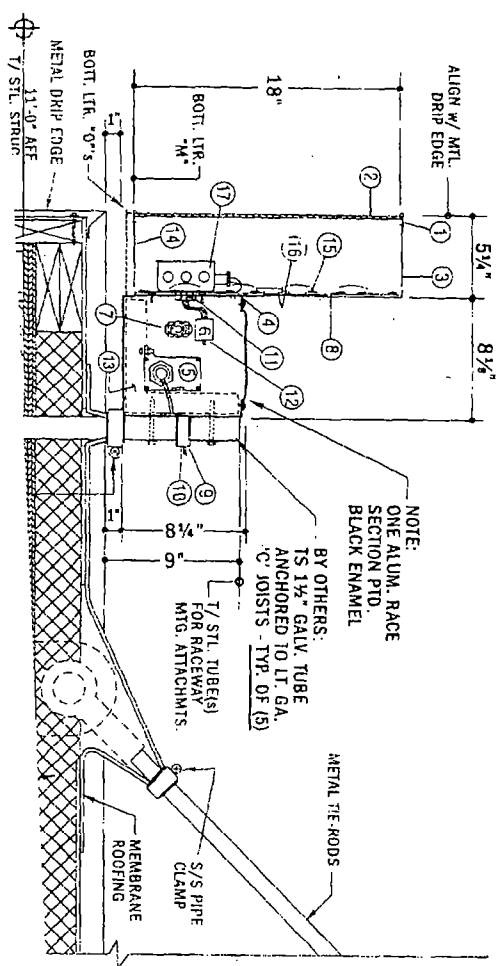





**01/17/2013**

**Alderman Debra L. Silverstein**

**Ward # 50**

City of Chicago

City Hall, Room 203

121 North LaSalle Street

Chicago, Illinois 60602

Re: An ordinance to use and maintain a portion of the public right-of-way for **two (2) sign(s)** for **ALDI INC # 62**, adjacent to the premises known as **6220 N. California Ave.**

Dear Alderman **Debra L. Silverstein**:

The applicant referenced above has requested the use of the public right-of-way for a **sign(s)**. An ordinance has been prepared by the Department of Business Affairs and Consumer Protection – Business Assistance Center - Public Way Use Unit for presentation to the City Council. Because this request was made for properties located in your ward, as approved by you as per the attached, I respectfully request that you introduce the attached ordinance at the next City Council meeting.

If you have any questions regarding this ordinance, please contact Anthony Bertuca at (312) 744-5506.

**Department of Business Affairs and Consumer Protection**

