



City of Chicago



O2021-1466

Office of the City Clerk

Document Tracking Sheet

Meeting Date:	4/21/2021
Sponsor(s):	Reilly (42)
Type:	Ordinance
Title:	Grant(s) of privilege in public way for 400 West Condo Assn. - caisson(s)
Committee(s) Assignment:	Committee on Transportation and Public Way

ORDINANCE
400 WEST CONDOMINIUM ASSOCIATION
Acct. No. 420910 - 1
Permit No. 1148064

Be It Ordained by the City Council of the City of Chicago:

SECTION 1. Permission and authority are hereby given and granted to 400 WEST CONDOMINIUM ASSOCIATION, upon the terms and subject to the conditions of this ordinance to maintain and use, as now constructed, ten (10) Caisson(s) under the public right-of-way adjacent to its premises known as 400 W. Huron St..

Said Caisson(s) at W. Huron Street measure(s):

Seven (7) at one (1) foot in length, and two (2) feet in width for a total of fourteen (14) square feet.

Said Caisson(s) at N. Sedgwick Street measure(s):

Three (3) at one (1) foot in length, and two (2) feet in width for a total of six (6) square feet.

The location of said privilege shall be as shown on prints kept on file with the Department of Business Affairs and Consumer Protection and the Office of the City Clerk.

Said privilege shall be constructed in accordance with plans and specifications approved by the Department of Planning and Development and Department of Transportation (Office of Underground Coordination).

This grant of privilege in the public way shall be subject to the provisions of Section 10-28-015 and all other required provisions of the Municipal Code of Chicago.


The grantee shall pay to the City of Chicago as compensation for the privilege #1148064 herein granted the sum of four hundred (\$400.00) per annum in advance.

A 25% penalty will be added for payments received after due date.


The permit holder agrees to hold the City of Chicago harmless for any damage, relocation or replacement costs associated with damage, relocation or removal of private property caused by the City performing work in the public way.

Authority herein given and granted for a period of five (5) years from and after 09/24/2020.

Alderman

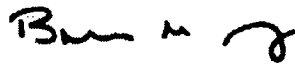

Brendan Reilly 42nd Ward

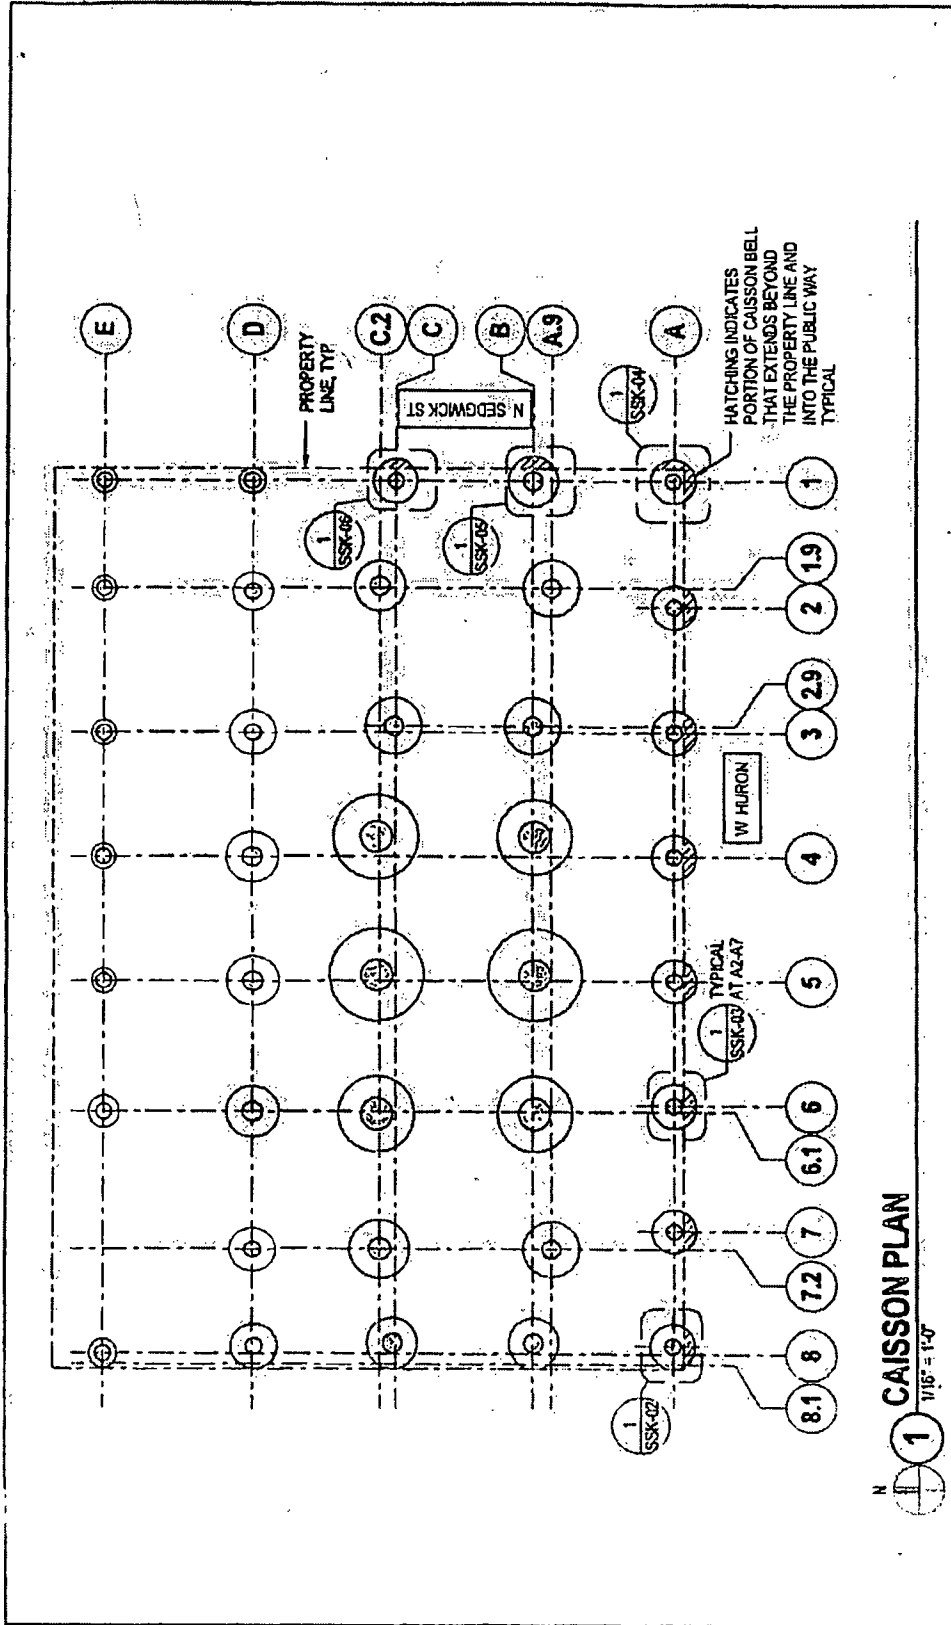

1 CAISSON PLAN
 1/16" = 1'-0"

Thornton Tomasetti		CAISSON PLAN	
Thornton Tomasetti, L.L.C. 220 N. Wacker Drive, Suite 1150 Chicago, IL 60601-1007 (312) 567-5000 Fax: (312) 567-5201		600 W. HURON PROJECT NO. CH120.00 SCALE: 1/16" = 1'-0" DATE: 08/17/15 DESIGNED BY: JLM	
PROJECT NO. 0472015-2004-04		SHEET NUMBER: SSK-01	
DATE: 08/17/15		DATE: 08/17/15	
DRAWN BY: JLM		CHECKED BY: JLM	
APPROVED BY: JLM		APPROVED BY: JLM	

© Copyright Thornton Tomasetti, Inc. 2015



Department of Business Affairs and Consumer Protection
Small Business Center - Public Way Use Unit
City Hall - 121 N. LaSalle Street, Room 800 • Chicago, IL 60602
312-74-GOBIZ / 312-744-6249 • (312) 744-1944 (TTY)
<http://www.cityofchicago.org/bacp>

04/21/2021

Alderman **Brendan Reilly**
Ward # 42
City of Chicago
City Hall, Room 300
121 North LaSalle Street
Chicago, Illinois 60602

Re: An ordinance to use and maintain a portion of the public right-of-way for **ten (10) caisson(s)** for **400 WEST CONDOMINIUM ASSOCIATION**, adjacent to the premises known as **400 W. Huron St.**

Dear Alderman **Brendan Reilly**:

The applicant referenced above has requested the use of the public right-of-way for a **caisson(s)**. An ordinance has been prepared by the Department of Business Affairs and Consumer Protection – Small Business Center - Public Way Use Unit for presentation to the City Council. Because this request was made for properties located in your ward, as approved by you as per the attached, I respectfully request that you introduce the attached ordinance at the next City Council meeting.

If you have any questions regarding this ordinance, please contact Anthony Bertuca at (312) 744-5506.

Department of Business Affairs and Consumer Protection