



Office of Chicago City Clerk



O2011-4924

Office of the City Clerk

City Council Document Tracking Sheet

Meeting Date:	6/8/2011
Sponsor(s):	Reilly, Brendan (42)
Type:	Ordinance
Title:	Sidewalk Cafe(s) for Protein Bar
Committee(s) Assignment:	Committee on Transportation and Public Way

ORDINANCE
PROTEIN BAR
Acct. No. 359705 - 1
Permit No. 1096599

Se It Ordained by the City Council of the City of Chicago:

Permission and authority are hereby given and granted to PROTEIN BAR upon the terms and subject to the conditions of this ordinance, to maintain and use a portion of the public right of way for a sidewalk cafe adjacent to its premises located at 352 N. Clark St.. Said sidewalk cafe area #1 shall be twenty-eight point six seven (28.67) feet in length and six point eight three (6.83) feet in width for a total of one hundred ninety-five point eight two (195.82) square feet and shall allow six (6) feet of clear space from the face of the curb/building line along N Clark St. The compensation for said space and the days and hours of operation for the sidewalk cafe shall be as follows:

Monday through Saturday 8:00 a.m. until 9:00 p.m.
Compensation: \$600.00
SEATING CAPACITY: 13

Sidewalk Cafe Permit and approved plan must be posted at all times.

*Sidewalk Cafes shall not operate earlier than 8:00 AM, nor later than 11:00 PM.


This grant of privilege #1096599 for a sidewalk cafe shall be subject to the provisions of Section 10-28-900 through 10-28-995 of the Municipal Code of Chicago and the directions of the Commissioner of Department of Business Affairs and Consumer Protection, the Commissioner of Streets and Sanitation, and the Commissioner of Transportation.

The permit holder agrees to hold the City of Chicago harmless for any damage, relocation or replacement costs associated with damage, relocation or removal of private property caused by the City performing work in the public way.

Authority for the above named privilege is herein given and granted from and after March 1, 2011 through and including December 1, 2011.

Alderman 

Brendan Reilly 42nd* Ward

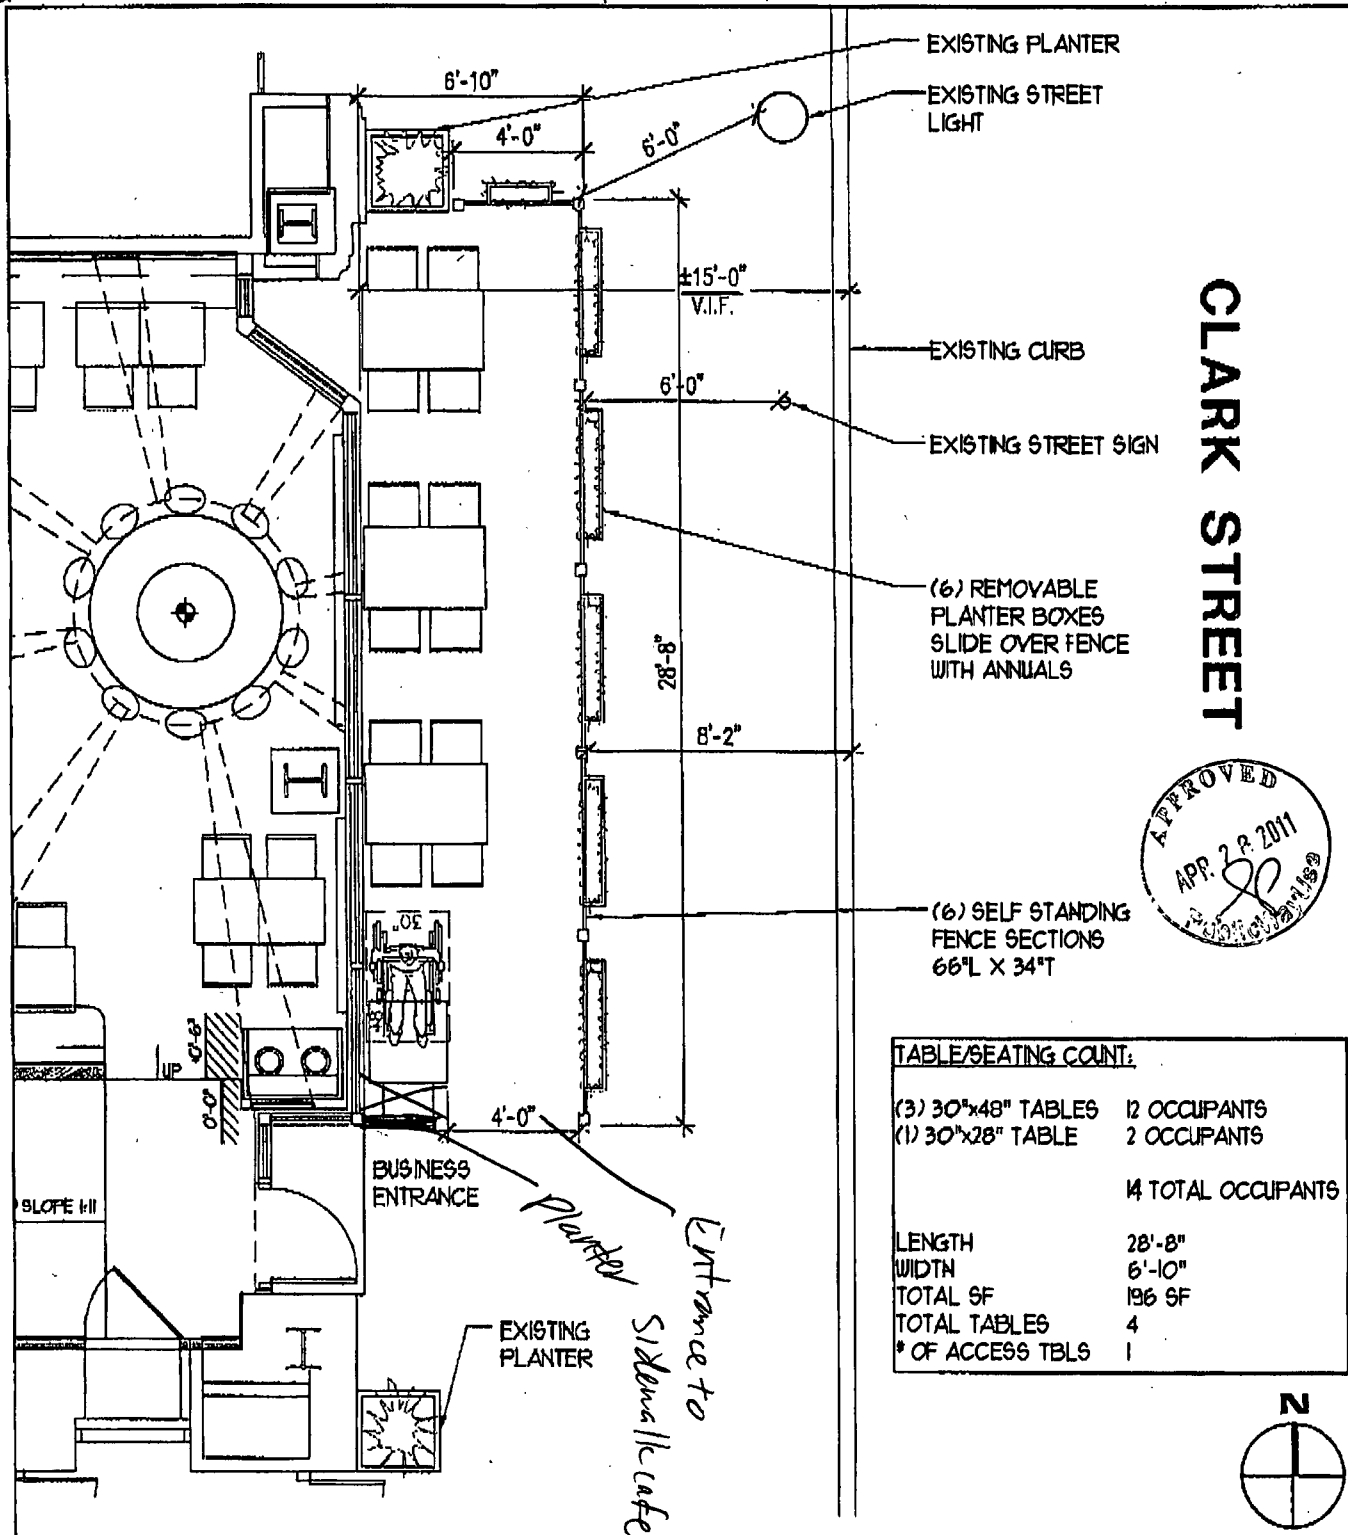

Aria Group Architects Inc.

850 North Blvd.
Oak Park, Illinois 60301
708.445.8400
708.445.1788 Fax

DESCRIPTION:
SIDEWALK SEATING PLAN
352 N. CLARK ST.

JOB NAME: PROTEIN BAR

DRAWN BY: MC CHKD BY: KBH

SCALE: 3/16"=1'-0"

DATE: 04/25/11

JOB NUMBER

SHEET

102062

DSK-13