



City of Chicago



O2017-1275

Office of the City Clerk

Document Tracking Sheet

Meeting Date:	2/22/2017
Sponsor(s):	Reilly (42)
Type:	Ordinance
Title:	Grant(s) of privilege in public way for Wit, The
Committee(s) Assignment:	Committee on Transportation and Public Way

ORDINANCE
THE WIT
Acct. No. 306327 - 1
Permit No. 1125929

Be It Ordained by the City Council of the City of Chicago:

SECTION 1. Permission and authority are hereby given and granted to THE WIT, upon the terms and subject to the conditions of this ordinance to maintain and use, as now constructed, one (1) Vault(s) under the public right-of-way adjacent to its premises known as 201 N. State St..

Said Vault(s) at E. LAKE STREET measure(s):

One (1) at sixty-five point three three (65.33) feet in length, and twelve point five (12.5) feet in width for a total of eight hundred sixteen point six three (816.63) square feet.

The location of said privilege shall be as shown on prints kept on file with the Department of Business Affairs and Consumer Protection and the Office of the City Clerk.

Said privilege shall be constructed in accordance with plans and specifications approved by the Department of Transportation (Office of Underground Coordination).

This grant of privilege in the public way shall be subject to the provisions of Section 10-28-015 and all other required provisions of the Municipal Code of Chicago.

The grantee shall pay to the City of Chicago as compensation for the privilege #1125929 herein granted the sum of two thousand two hundred forty-seven (\$2,247.00) per annum in advance.


A 25% penalty will be added for payments received after due date.

The permit holder agrees to hold the City of Chicago harmless for any damage, relocation or replacement costs associated with damage, relocation or removal of private property caused by the City performing work in the public way.


Authority herein given and granted for a period of five (5) years from and after 01/11/2017.

Alderman _____

Brendan Reilly 42nd Ward

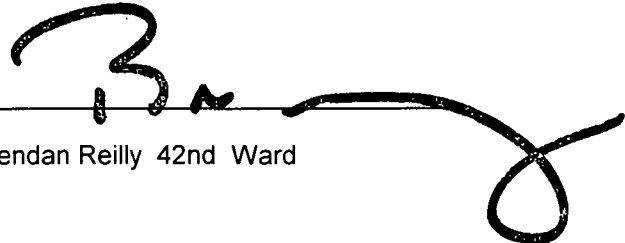A handwritten signature in black ink, appearing to read 'Brendan Reilly', written over a horizontal line. The signature is stylized and extends to the right of the line.

HADDOCK PLACE

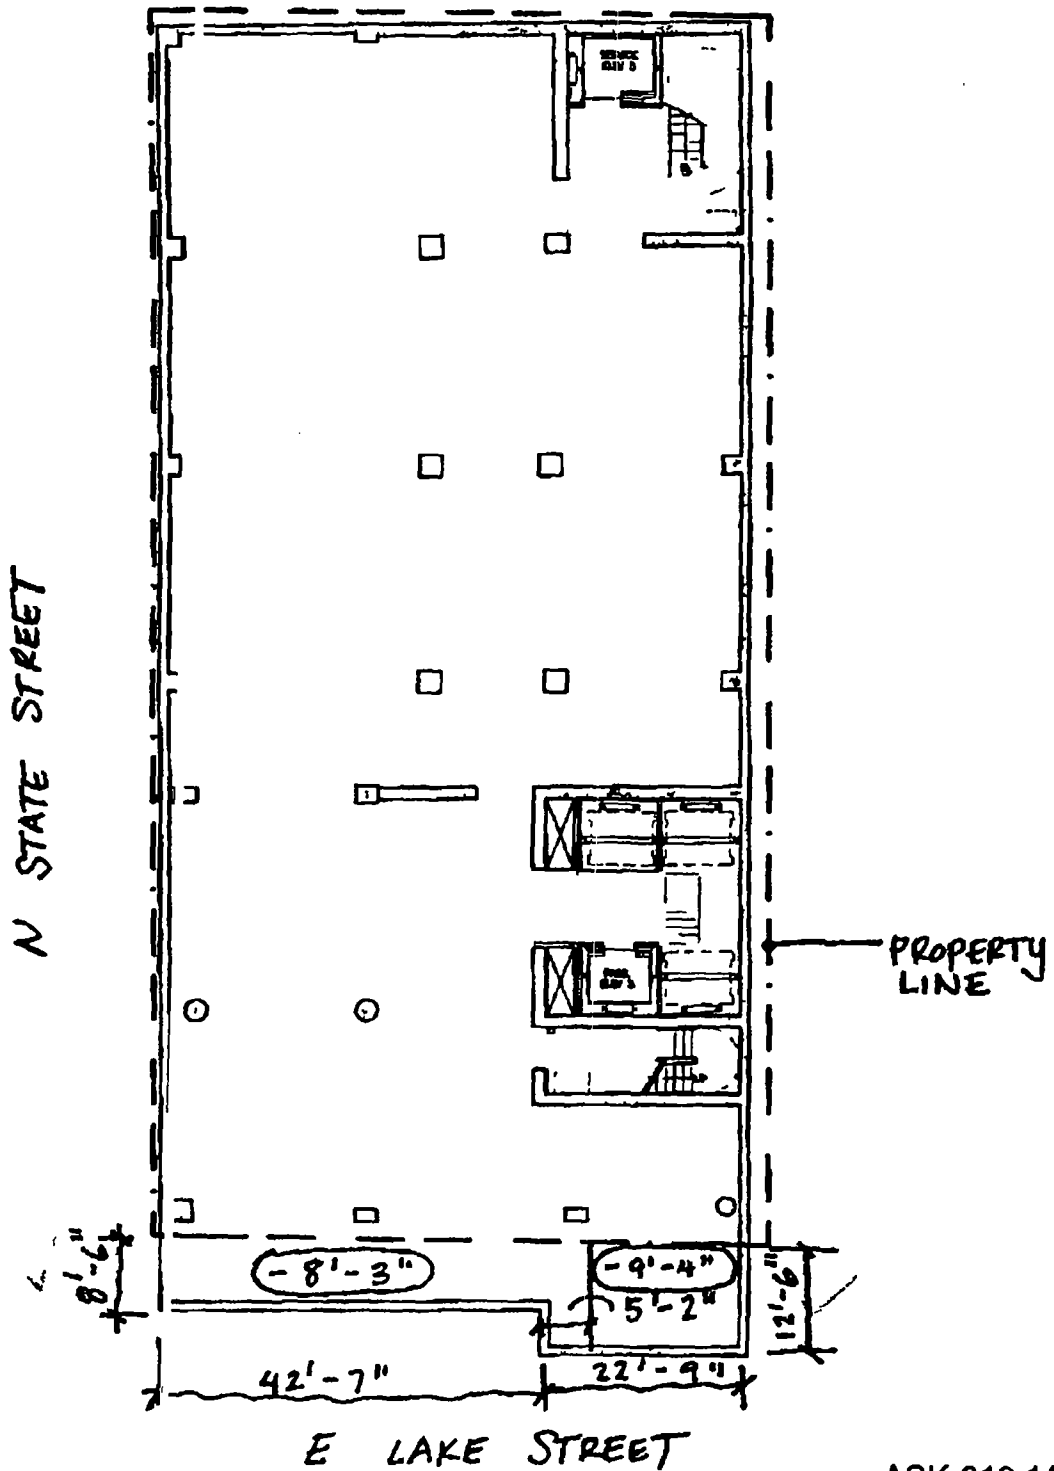

ECD COMPANY

LOWER LEVEL PLAN

ASK-010 1A

NOT TO SCALE
SEPTEMBER 28 2006

201 NORTH STATE
CHICAGO, ILLINOIS

KOO AND ASSOCIATES LTD
ARCHITECTURE PLANNING INTERIORS
55 W JACKSON BLVD SUITE 205 CHICAGO IL 60604