



City of Chicago



O2018-1729

Office of the City Clerk

Document Tracking Sheet

Meeting Date:	2/28/2018
Sponsor(s):	Ervin (28)
Type:	Ordinance
Title:	Grant(s) of privilege in public way for Cinespace Chicago Film Studios LLC - planters - 2652 W 16th St
Committee(s) Assignment:	Committee on Transportation and Public Way

ORDINANCE
CINESPACE CHICAGO FILM STUDIOS LLC
Acct. No. 361929 - 5
Permit No 1130424

Be It Ordained by the City Council of the City of Chicago:

SECTION 1. Permission and authority are hereby given and granted to CINESPACE CHICAGO FILM STUDIOS LLC, upon the terms and subject to the conditions of this ordinance to maintain and use, as now constructed, two (2) Planter(s) on the public right-of-way for beautification purposes adjacent to its premises known as 2652 W. 16th St..

Said Planter(s) at 16th Street and S.Washtenaw Avenue measure(s).

Two (2) at six point eight three (6.83) feet in length, and five point six seven (5.67) feet in width for a total of seventy-seven point four five (77.45) square feet.

Grantee must allow the required clear and unobstructed space for pedestrian passage at all times per rules and regulations approved by the Department of Transportation.

The location of said privilege shall be as shown on prints kept on file with the Department of Business Affairs and Consumer Protection and the Office of the City Clerk.

Said privilege shall be constructed in accordance with plans and specifications approved by the Department of Planning and Development and Department of Transportation (Division of Project Development)

This grant of privilege in the public way shall be subject to the provisions of Section 10-28-015 and all other required provisions of the Municipal Code of Chicago.

The grantee shall pay to the City of Chicago as compensation for the privilege #1130424 herein granted the sum of zero (\$.00) per annum in advance.


A 25% penalty will be added for payments received after due date.

The permit holder agrees to hold the City of Chicago harmless for any damage, relocation or replacement costs associated with damage, relocation or removal of private property caused by the City performing work in the public way.

Authority herein given and granted for a period of five (5) years from and after Date of Passage.

Alderman _____


Jason Ervin 28th Ward

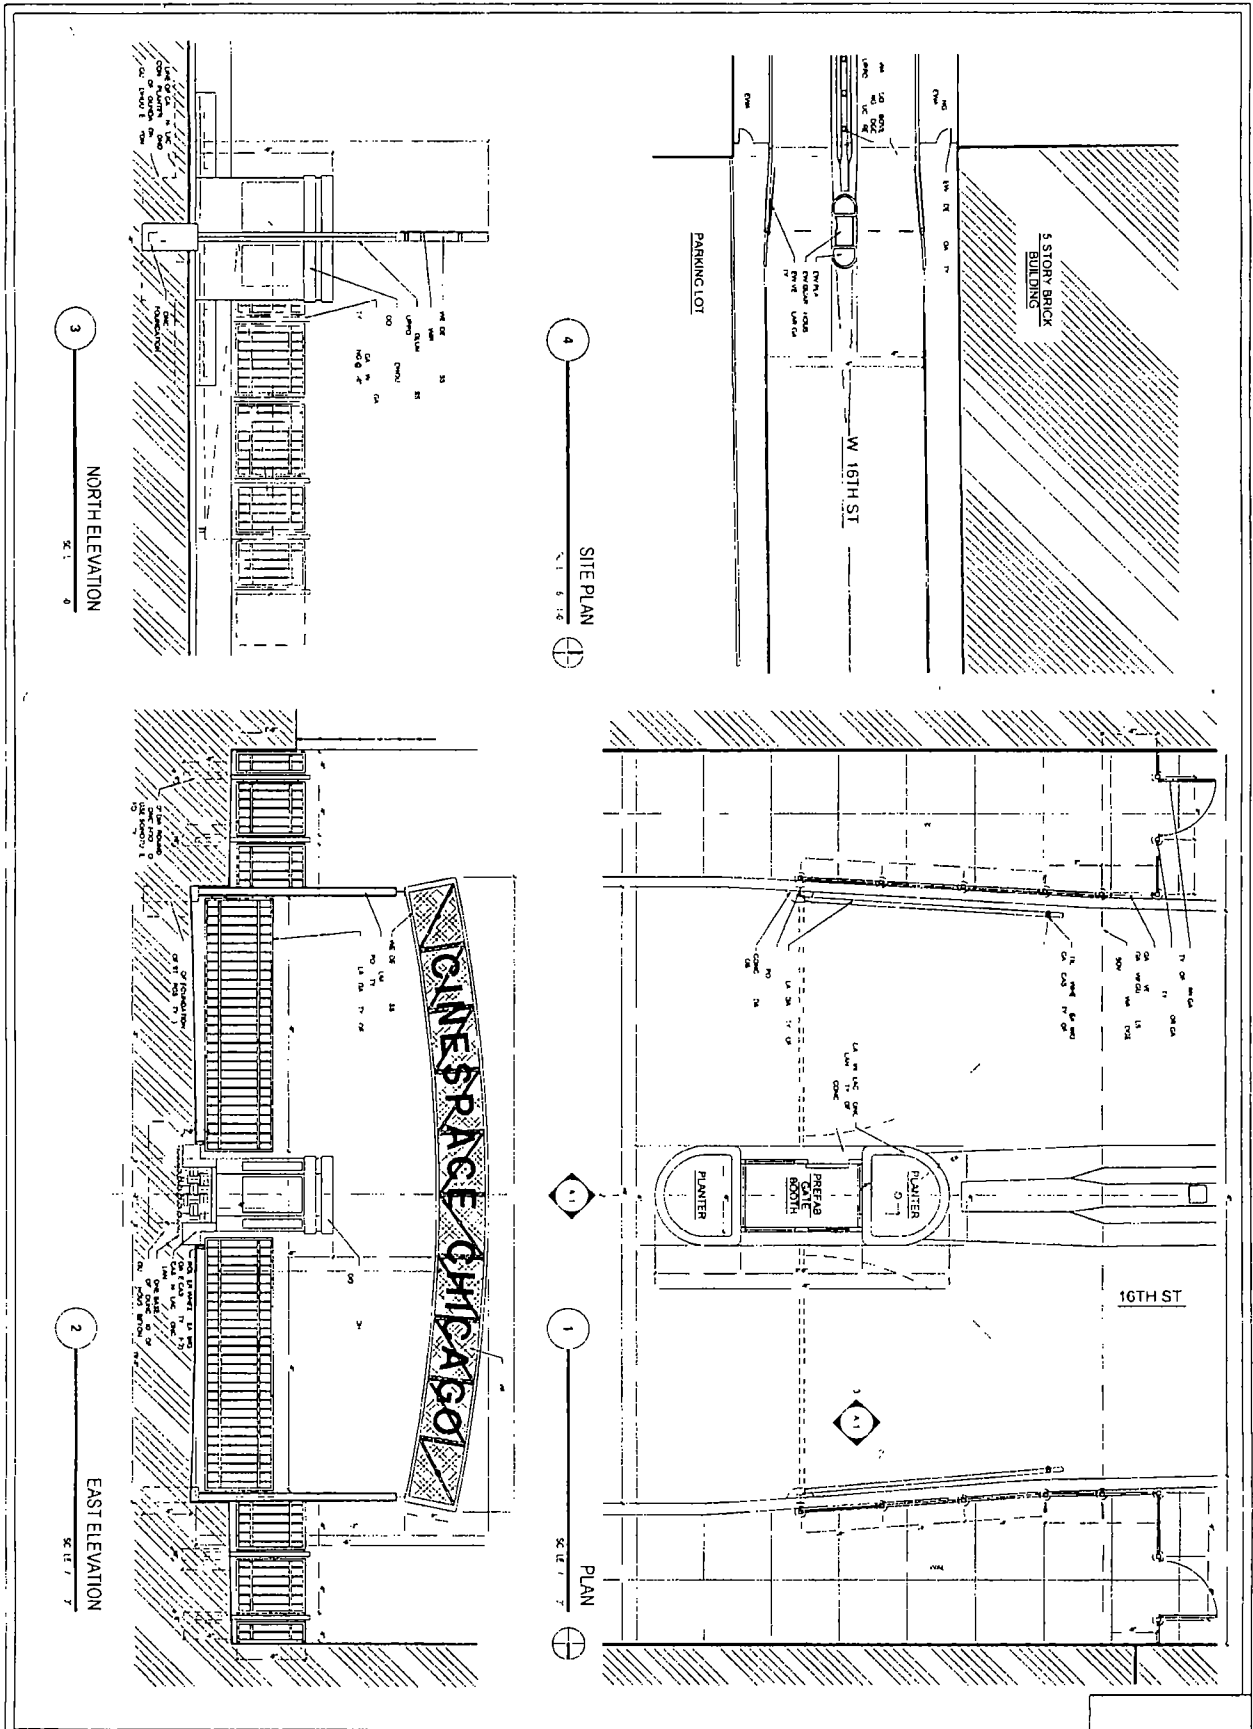

A-1

DATE: 10/1/01

PROJECT: GATE #1 16TH ST & RAIL BRIDGE

SCALE: 1/8" = 1'-0"

SAF

STUDIO SAF LTD
 10119 BUSSE HWY PARK RIDGE IL 60068
 TEL 947 980-7440
 FAX 947 255-5231
 WEB i d i c m

GATE #1 16TH ST & RAIL BRIDGE

CINESPACE GATE ADDITIONS
 2521 W 15TH PL CHICAGO IL 60608

NO.	REVISION	DATE