



# City of Chicago



O2019-1942

Office of the City Clerk

## Document Tracking Sheet

<b>Meeting Date:</b>	3/13/2019
<b>Sponsor(s):</b>	Reilly (42)
<b>Type:</b>	Ordinance
<b>Title:</b>	Grant(s) of privilege in public way for National Association of Realtors
<b>Committee(s) Assignment:</b>	Committee on Transportation and Public Way

ORDINANCE  
NATIONAL ASSOCIATION OF REALTORS  
Acct. No. 6679 - 1  
Permit No. 1137825

*Be It Ordained by the City Council of the City of Chicago:*

SECTION 1. Permission and authority are hereby given and granted to NATIONAL ASSOCIATION OF REALTORS, upon the terms and subject to the conditions of this ordinance to construct, install, maintain and use one (1) Ramp(s) on the public right-of-way adjacent to its premises known as 430 N. Michigan Ave..

Said Ramp(s) at N. Michiagn Avenue (Plaza) measure(s):

One (1) at forty-one point two five (41.25) feet in length, and six point six seven (6.67) feet in width for a total of two hundred seventy-five point one four (275.14) square feet.

The location of said privilege shall be as shown on prints kept on file with the Department of Business Affairs and Consumer Protection and the Office of the City Clerk.

Said privilege shall be constructed in accordance with plans and specifications approved by the Department of Transportation (Division of Project Development) and Mayor's Office for People with Disabilities.

This grant of privilege in the public way shall be subject to the provisions of Section 10-28-015 and all other required provisions of the Municipal Code of Chicago.

The grantee shall pay to the City of Chicago as compensation for the privilege #1137825 herein granted the sum of one thousand five hundred eighty-five (\$1,585.00) per annum in advance.


A 25% penalty will be added for payments received after due date.

The permit holder agrees to hold the City of Chicago harmless for any damage, relocation or replacement costs associated with damage, relocation or removal of private property caused by the City performing work in the public way.

Authority herein given and granted for a period of five (5) years from and after Date of Passage.

Alderman

  
Brendan Reilly 42nd Ward

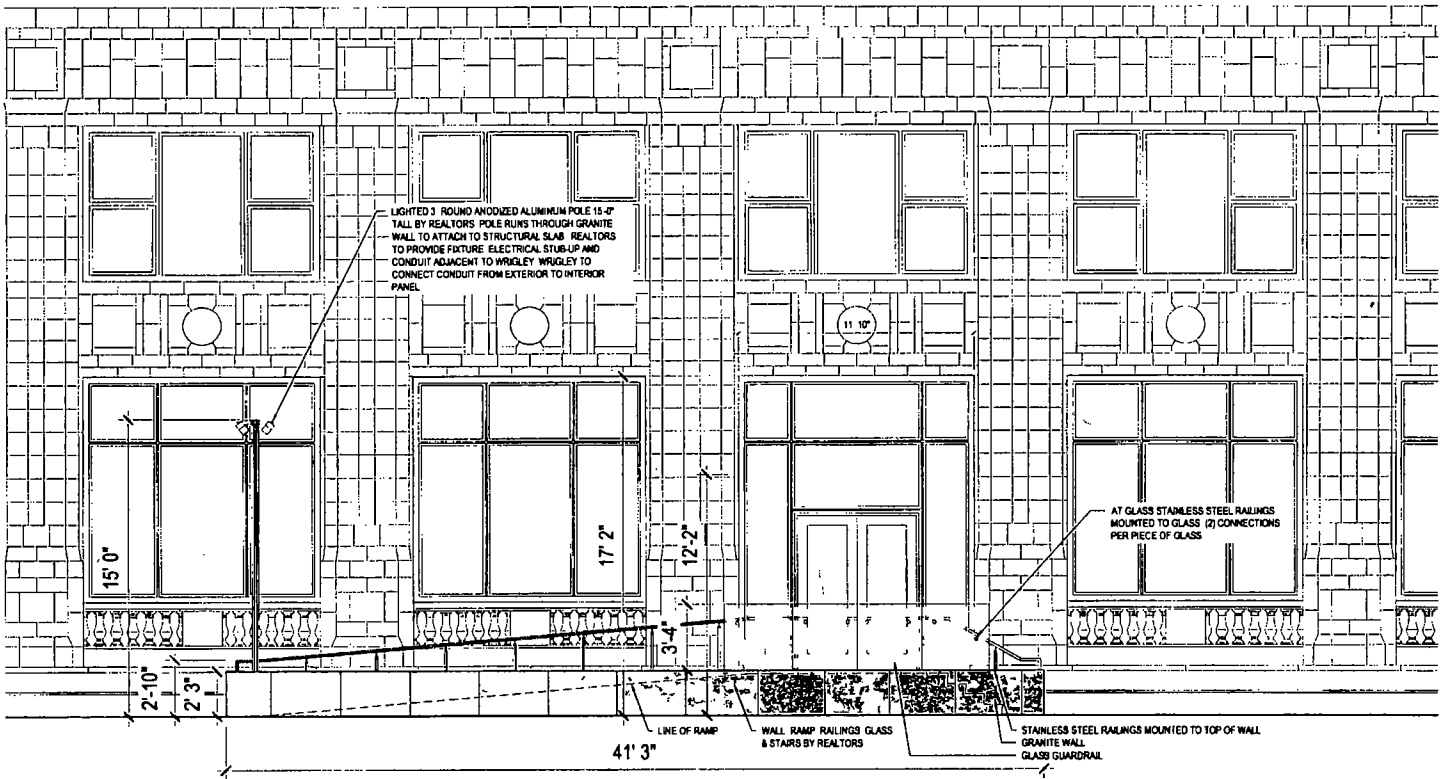

## ENTRANCE ELEVATION

National Association of REALTORS® - Grant of Privilege Diagrams

430 North Michigan Avenue, Chicago, Illinois 60611

P213000 930 January 03 2019 Not to Scale



GRISKELIS YOUNG HARRELL