



Office of the City Clerk




O2013-407

Office of the City Clerk

City Council Document Tracking Sheet

Meeting Date:	1/17/2013
Sponsor(s):	Reilly, Brendan (42)
Type:	Ordinance
Title:	Grant(s) of privilege in public way for Pratesi
Committee(s) Assignment:	Committee on Transportation and Public Way

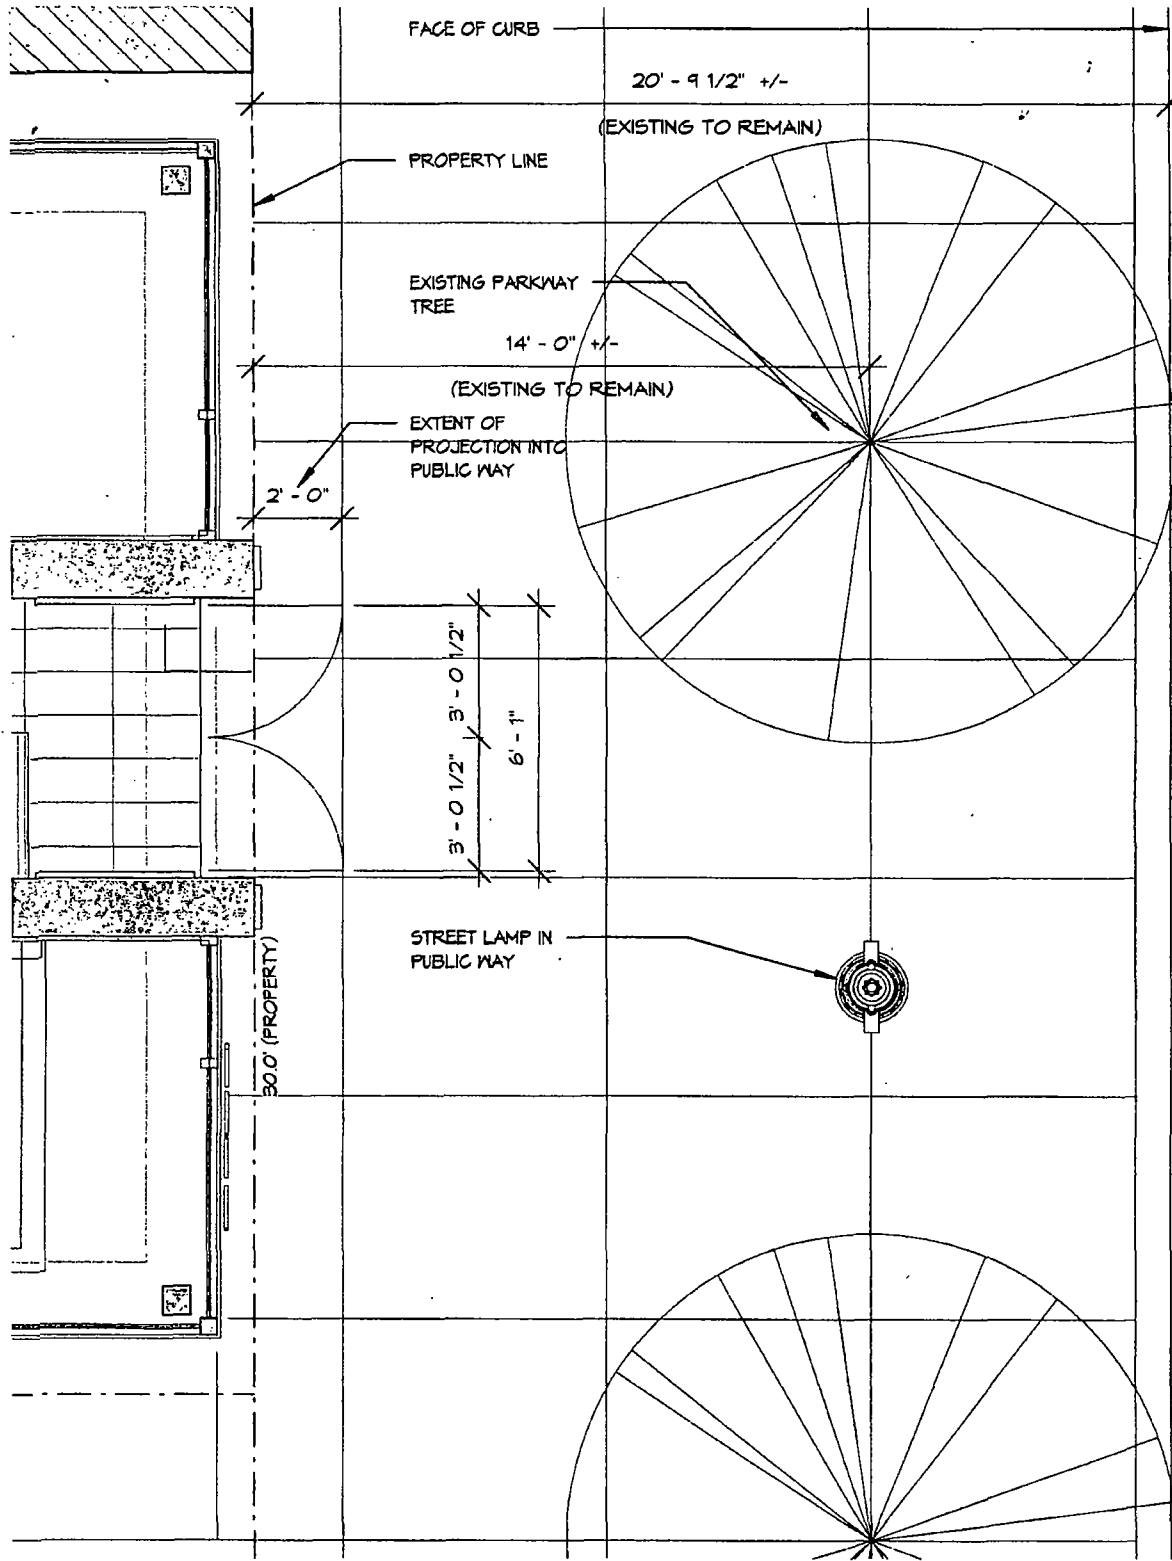

OAK STREET

MYEFSKI ARCHITECTS, INC.
 630 DAVID STREET 8TH FLOOR
 EVANSTON, ILLINOIS 60201
 TELEPHONE: 847.440.8204
 FACSIMILE: 847.440.8295
 MYEFSKI ARCHITECTS, INC.

EXIT DOOR DIAGRAM

67 EAST OAK STREET
 CHICAGO, ILLINOIS

SCALE: 1/4" = 1'-0"	JOB: 11725
	DATE: 12.04.12
SK	1