



Office of the Chicago City  
Clerk



O2011-8178

Office of the City Clerk

City Council Document Tracking Sheet

**Meeting Date:** 10/5/2011  
**Sponsor(s):** Fioretti, Bob (2)  
**Type:** Ordinance  
**Title:** Grant(s) of Privilege in Public Way for Roosevelt Universtiy -  
planter curbs - 1097954  
**Committee(s) Assignment:** Committee on Transportation and Public Way

ORDINANCE  
Roosevelt University  
Acct. No. 49738 - 7  
Permit No. 1097954

*Be It Ordained by the City Council of the City of Chicago:*

SECTION 1. Permission and authority are hereby given and granted to Roosevelt University, upon the terms and subject to the conditions of this ordinance to maintain and use, as now constructed, two (2) Planter Curb(s) on the public right-of-way for beautification purposes adjacent to its premises known as 401 S. Wabash Ave..

Said Planter Curb(s) at S. Wabash measure(s):

Two (2) at six point five eight (6.58) feet in length, and six point five eight (6.58) feet in width for a total of eighty-six point five nine (86.59) square feet.

Grantee must allow the required clear and unobstructed space for pedestrian passage at all times per rules and regulations approved by the Department of Transportation.

The location of said privilege shall be as shown on prints kept on file with the Department of Business Affairs and Consumer Protection and the Office of the City Clerk.

Said privilege shall be constructed in accordance with plans and specifications approved by the Department of Planning and Development and Department of Transportation (Division of Project Development).

This grant of privilege in the public way shall be subject to the provisions of Section 10-28-015 and all other required provisions of the Municipal Code of Chicago.

The grantee shall pay to the City of Chicago as compensation for the privilege #1097954 herein granted the sum of zero (\$0.00) per annum in advance.

A 25% penalty will be added for payments received after due date.

The permit holder agrees to hold the City of Chicago harmless for any damage, relocation or replacement costs associated with damage, relocation or removal of private property caused by the City performing work in the public way.

Authority herein given and granted for a period of five (5) years from and after Date of Passage.

Alderman



Bob Fioretti 2nd Ward




© 2011 Solomon Cordwell Buenz

# SOUTH WABASH STREETSCAPE ROOSEVELT FIELD HOUSE ROOSEVELT UNIVERSITY


## STREETSCAPE PLAN

SCALE: 1/8" = 1'-0"

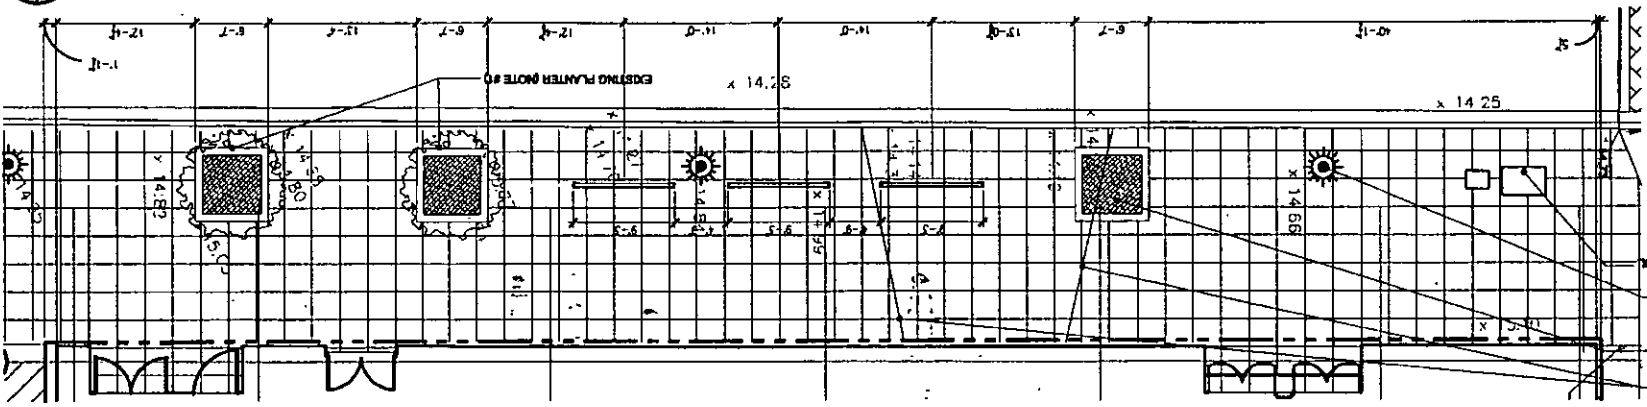

## STREETSCAPE ELEVATION

SCALE: 1/8" = 1'-0"

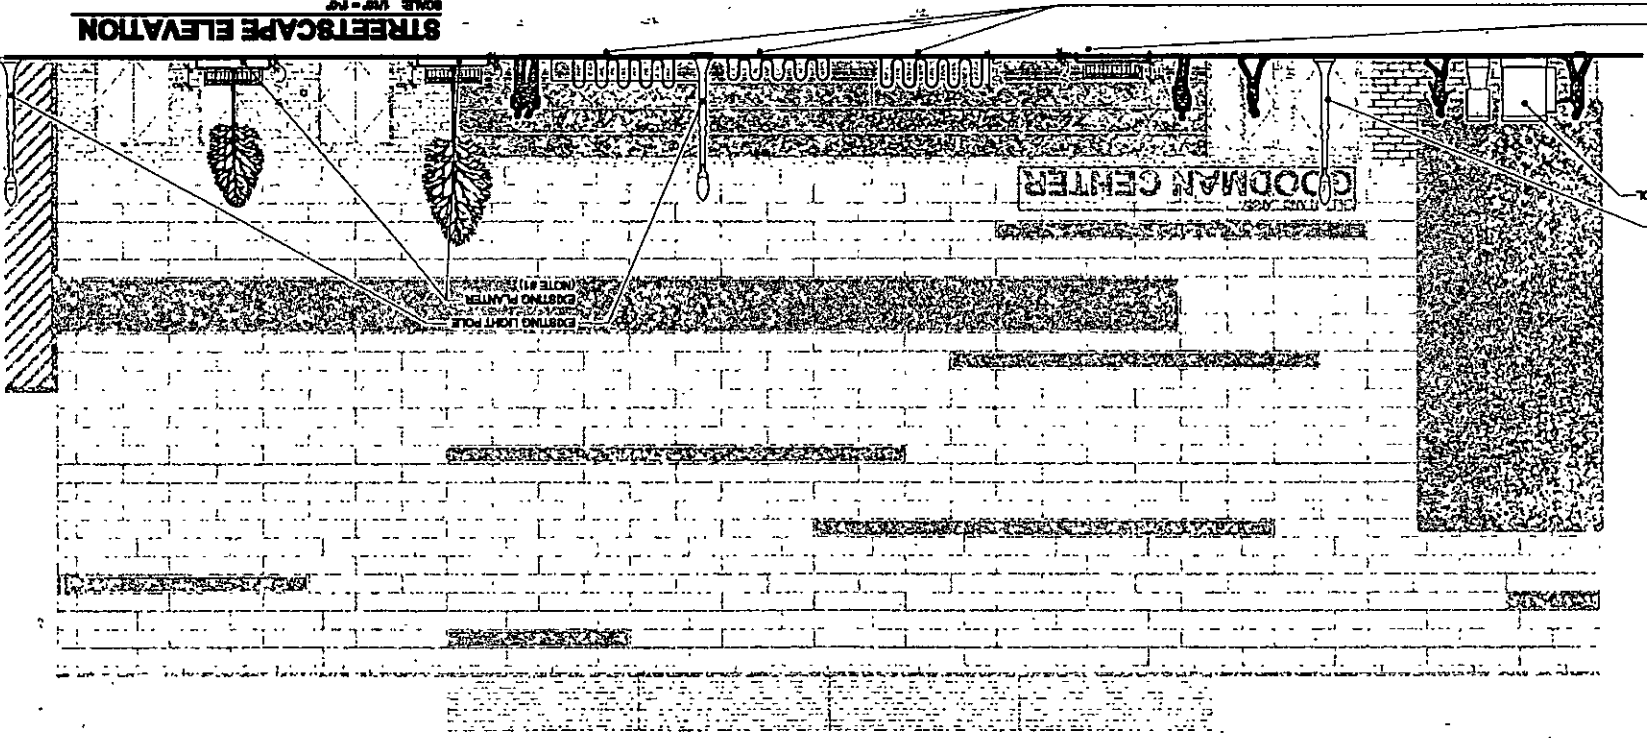

- GENERAL NOTES**
1. SIDEWALK AND PLANTERS ALONG SOUTH WABASH AVENUE ARE EXISTING. PROJECT, REPAIR OR REPLACE TO MATCH EXISTING PLANTER CURBS, DECORATIVE CONDITIONS INCLUDING DRAINAGE, REPAIR OR REPLACE TO MATCH EXISTING PLANTER CURBS, CURBS AND RAILINGS WILL NOT CONTAIN TREES.
  2. NEW PLANTER, CURBS, AND BUILDING TO MATCH EXISTING PLANTERS, CURBS AND RAILINGS WILL NOT CONTAIN TREES.
  3. NEW PLANTER, CURBS, AND BUILDING TO MATCH EXISTING PLANTERS, CURBS AND RAILINGS WILL NOT CONTAIN TREES.
  4. ANY SIDEWALK PLANTERS, OR LIGHT POLES THAT ARE DAMAGED BY THE ROOSEVELT UNIVERSITY CONTRACTOR SHALL BE REPLACED IN KIND BY ROOSEVELT UNIVERSITY CONTRACTOR.
  5. MAXIMUM SLOPE IS 1:84.