



City of Chicago



O2016-6484

Office of the City Clerk

Document Tracking Sheet

Meeting Date:	9/14/2016
Sponsor(s):	Napolitano (41)
Type:	Ordinance
Title:	Issuance of permits for sign(s)/signboard(s) at 11601 W Touhy Ave -- 153 square feet
Committee(s) Assignment:	Committee on Zoning, Landmarks and Building Standards

ORDINANCE

Be it ordained by the City of Chicago:

Section 1. That the Commissioner of Buildings is hereby authorized and directed to issue a sign permit to M-K Signs, Inc., 4900 N. Elston Avenue, Chicago, IL 60630, for the election of a sign/signboard over 24 feet in height and / or 100 square feet (in area of one face) at AeroTerm, 11601 W. Touhy Avenue (836 N. Patton Drive), Chicago, IL 60666 with the dimensions, height and square foot area:

GROUND SIGN


Dimensions: length: 7'6" height: 20'4"

Height above grade to top of sign: 20'4"


Total Square foot area: 153 square feet

Not with standing any provisions of Title 17 of the Municipal Code, of the City of Chicago (the Chicago Zoning Ordinance) to the contrary, the Commissioner of Buildings is hereby directed and authorized to issue a sign permit to the address referenced within this ordinance.

Section 2. This ordinance shall be in force and effect from and after its passage and due publication.

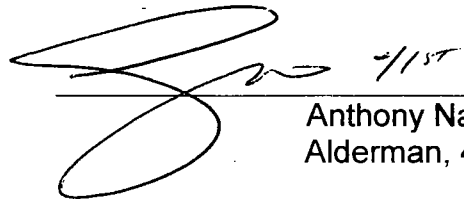

Anthony Napolitano
Alderman, 41st Ward

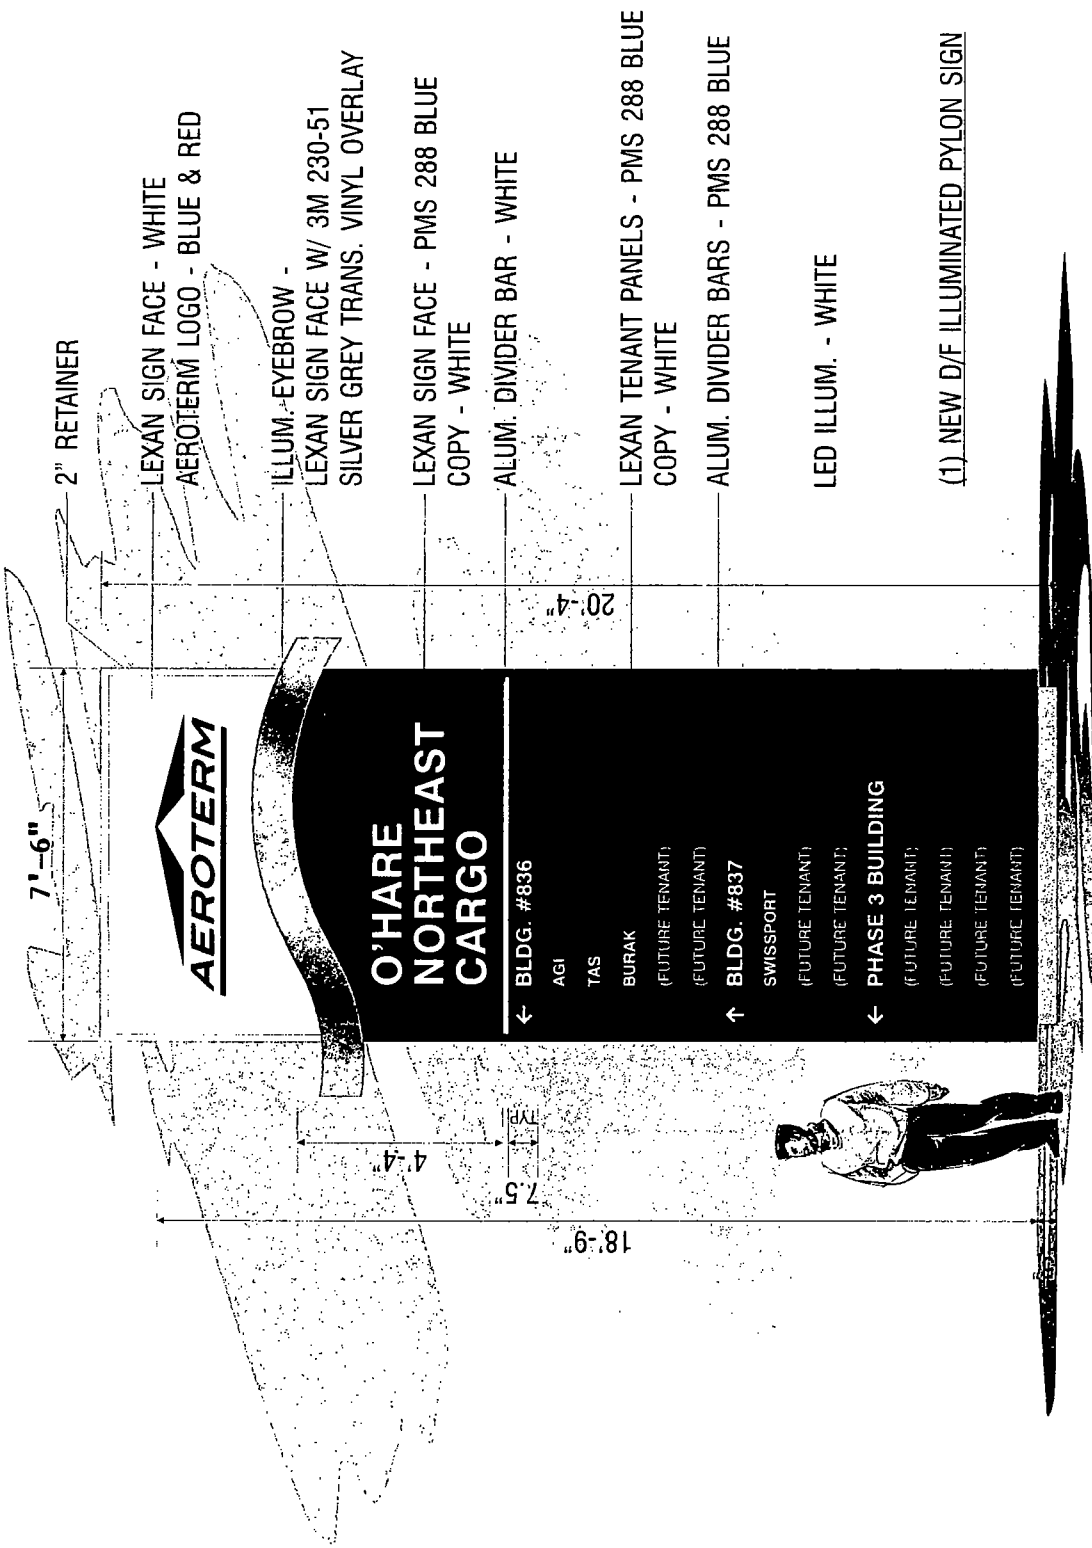

2" RETAINER

LEXAN SIGN FACE - WHITE
AEROTERM LOGO - BLUE & RED

ILLUM. EYEBROW -
LEXAN SIGN FACE W/ 3M 230-51
SILVER GREY TRANS. VINYL OVERLAY

LEXAN SIGN FACE - PMS 288 BLUE
COPY - WHITE

ALUM. DIVIDER BAR - WHITE

LEXAN TENANT PANELS - PMS 288 BLUE
COPY - WHITE

ALUM. DIVIDER BARS - PMS 288 BLUE

LED ILLUM. - WHITE

(1) NEW D/F ILLUMINATED PYLON SIGN

PHASE 1
BUILDING 836 PYLON
SOUTH ELEVATION

DATE	REVISION	SCALE	DATE
6-30-16		1/4" = 1'-0"	6-22-16
7-21-16		DESIGNER	SALES
7-26-16		LP	RC
8-1-16		FILE	DRAWING NUMBER
		Aeroterm - NE Cargo 1	2494

AEROTERM CHICAGO, IL	
Colors represented in this drawing are for presentation purposes only. They will not match your finished product exactly. Actual color samples can be obtained from your sales representative. This design is the original and, if published work of MK SIGNS and may not be reproduced, copied or exhibited in any fashion without the expressed written consent of MK SIGNS. The rights to this design may be purchased.	

M-K SIGNS
CHICAGO

4900 N. ELSTON AVE
CHICAGO, IL 60630

773-545-4844 / FAX: 773-545-9275
EMAIL: Anthony.Cilia70@yahoo.com
RC@mksigns.net

APPROVED: _____ DATE: _____



CITY OF CHICAGO

DEPARTMENT OF BUILDINGS

Sign Permit Application

APPROVAL NUMBER	APPLICATION NUMBER 100667280	ANNUAL FEE	WORK CODE	DRAWINGS ATTACHED <input type="checkbox"/> YES <input type="checkbox"/> NO
DATE OF APPLICATION 08/30/2016	TYPE OF SIGN FLAT OR BOX			
ADDRESS OF SIGN 11601 W TOUHY AVE, 60666-	LENGTH	FT. 7	IN. 6	HEIGHT FT 20 IN 4
BUILDING	ORIGINAL PERMIT NUMBER	AREA	SQ FT 153	WEIGHT LBS 600
TYPE OF PERMIT NEW CONSTRUCTION (SIGN)	SIGN HEIGHT ABOVE GRADE/ROOF			FT 2
PAYER OF ANNUAL INSPECTION MAYS, SEAN 201 WEST STREET ANNAPOLIS, MD 21401 (773)545-4444	SHAPE OF SIGN IRREGULAR			
SIGN MANUFACTURER M-K SIGNS INC.	SIGN WILL READ AEROTERM			
ADDRESS WHERE SIGN CAN BE SEEN PRIOR TO ERECTION	NO OF LAMPS 2,500	TOTAL WATTAGE 1000		
TICKET NUMBER 0	REINSPECTION CONTROL NUMBER	TYPE OF LAMP OTHER		
TYPE OF SUPPORT FOR SIGN BUILDING	NO. OF BALLAST/TRANSFORMERS 16	INPUT OF TRANSFORMERS 120		
SIGN BOARD SUPPORT MEMBERS STEEL	CONTRACTOR WILL INSTALL	<input checked="" type="checkbox"/> N FEEDERS	<input checked="" type="checkbox"/> Y CUSTOMER LEADS	
ANNUAL FEE	TYPE OF SWITCH SPECIAL			
CONSTRUCTION FEE 600.00	LOCATION OF SWITCH OUTSIDE SIGN			
1017 B FEE	SIGN LOCATION PYLON DISPLAY			
TOTAL FEE 600.00	Check # for Zoning			
AMOUNT PAID 200.00	Check # for DCAP			
BALANCE DUE \$ 400.00				

The undersigned certify that the statements in this application are true and correct and that all work done under the proposed permit will conform to the requirements of the Chicago Municipal Code

REG. NO	E05834
ELECT CONTR M-K SIGNS, INC.	ELECTR
ADDRESS 4900 N. ELSTON AVE. CHICAGO, IL 60630	
SUPERVISOR SIGNATURE	

BOND. NO.	REG. NO	E05834
SIGN ERECTOR M-K SIGNS, INC.	SIGNER	
ADDRESS 4900 N. ELSTON AVE. CHICAGO, IL 60630		
SIGNATURE		

The permit issued on this application will authorize only signs here applied for. If other signs are to be erected they must be covered by additional permits

City of Chicago
Rahm Emanuel, Mayor




Department of Buildings
Judith Frydland, Commissioner

TYPE OF BUSINESS <u>COMMERCIAL</u> Other: _____ Name: <u>AEROTERM</u> LIC #: _____ Renewal: _____	SIGN BOND REQUIRED? <input type="checkbox"/> YES COUNCIL ORDER REQUIRED <input checked="" type="checkbox"/> YES IS SPECIAL PERMISSION REQUIRED FROM CHIEF ELECTRICAL <input type="checkbox"/> YES IF YES, ATTACH LETTER OF REQUEST
Projects Over: <input checked="" type="checkbox"/> Private Property <input checked="" type="checkbox"/> Public Way Grant Permit #: _____ <input checked="" type="checkbox"/> Planned Development/Manufacturing PMD/PD#: <u>AIRPORT #1</u> Zoning District: <u>OTHER</u> Other: <u>OHARE</u>	TIME STAMP
TYPE OF SIGN: <input type="checkbox"/> ADVERTISING <input checked="" type="checkbox"/> ILLUMINATE <input type="checkbox"/> MOVEABLE <input checked="" type="checkbox"/> BUSINESS <input type="checkbox"/> FLASHING	
TOTAL STREET FRONTAGE OF LOT (IN FEET) _____ <u>2,000</u>	
TOTAL AREA OF NEW SIGN (SQ.FT.) _____ <u>153</u>	
TOTAL AREA OF ALL SIGNS ON LOT (SQ.FT.) _____ <u>1</u>	
HEIGHT OF SIGN ABOVE GRADE (TO TOP) _____ <u>22ft 4in</u>	
DISTANCE OF CURB LINE OUTER EDGE (ft) _____ <u>3</u>	SIGN CLERK _____ APPROVED FOR PERMIT _____
DISTANCE OF STRUCTURE INNER EDGE (ft) _____ <u>11</u>	
DISTANCE FROM (ft): A. PUBLIC PARK (OVER 10 ACRES) _____ B. EXPRESSWAY (IF LESS THAN 1,000 FT.) _____ C. RESIDENCE DISTRICT (ADVERTISING SIGNS ONLY) _____	REMARKS
IF REPLACEMENT SIGN OR CHANGE OF FACE, WHAT DOES THE EXISTING SIGN READ? Original Payee: _____	
Landmark Hold: <input type="checkbox"/> Status: _____	
ZONING (OFFICE USE ONLY)	

**CITY OF CHICAGO
DEPARTMENT OF ZONING AND LAND USE PLANNING
SIGN SITE PLAN
(ALL INFORMATION MUST BE COMPLETED AND LEGIBLE)**

Site Address: 836 N. PATTON DR. 1 of 2 applications
 Sign Company: M-K SIGNS INC Rep Name: ANTHONY @ilia
 Phone (773) 545-4444 EXT _____ (Below: Building, streets and location of sign on lot or structure)
 North

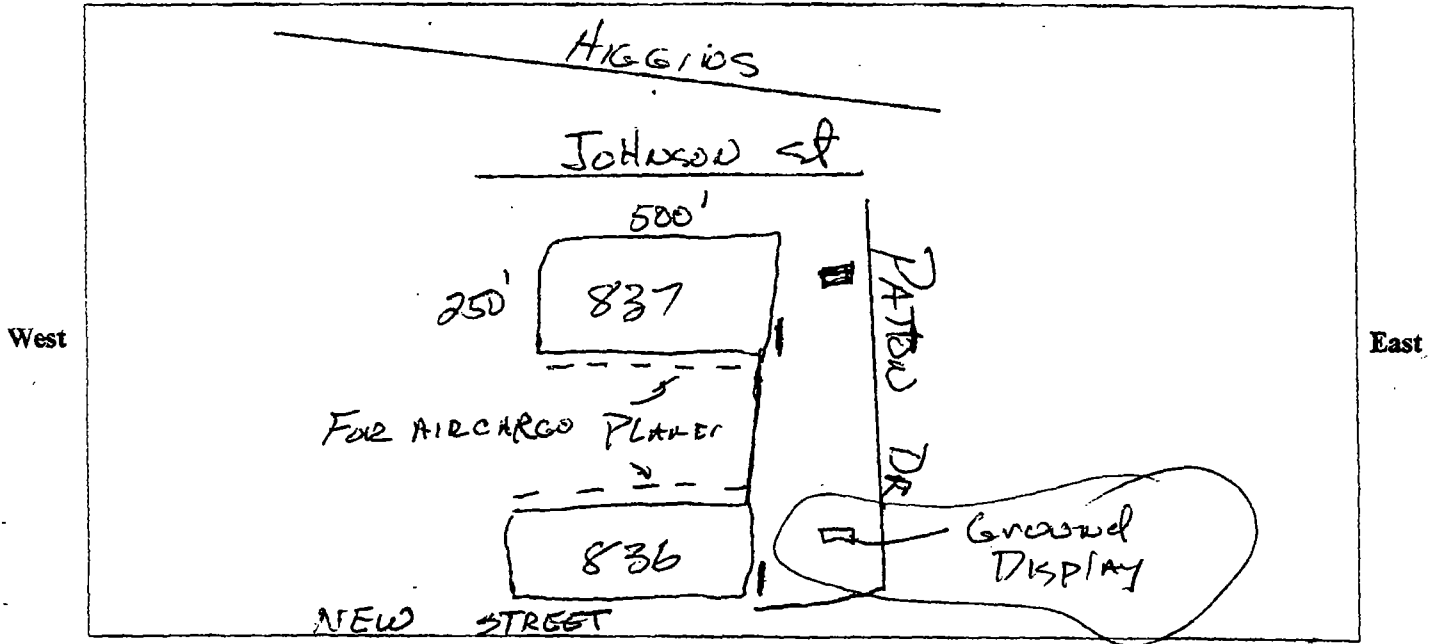

SIGN USE:
 Bus. ID (On-premise)
 Business Lice. # _____

PERMIT TYPE:
 New Construction
 Change of Face _____
 Previous Permit # _____

TOTAL SQUARE FOOTAGE:
 Square footage of this proposed sign 153
 Gross area of all proposed signs 378
 Area of all existing signs
 (not including proposed) on Zoning Lot 0

TYPE OF SIGN:
 Flat Wall
 Freestanding
 Awning
 Marquee
 High Rise Building
 Projecting Private
 Projecting Public Way
 Public Way Use -Permit # _____

SIGN CHARACTERISTICS:
 Non-Illuminated
 Illuminated
 Changing Image
 Video Display
 Flashing

DISTANCE FROM:
 Curb Line: 3
 Expressway, Toll Roads
 or Major Route _____
 (n/a if over 1000 ft) _____
 Park (over 10 acres) _____
 Residential Zone _____
 Existing Off-premise on
 same side of street: _____

Signature: Anthony @ilia
 (Revised 4/10)

Date: 9/8/16