



Office of the City Clerk



O2013-321

Office of the City Clerk

City Council Document Tracking Sheet

Meeting Date:	1/17/2013
Sponsor(s):	Reilly, Brendan (42)
Type:	Ordinance
Title:	Grant(s) of privilege in public way for Bristol Condo Assn. - sheeting
Committee(s) Assignment:	Committee on Transportation and Public Way

ORDINANCE
BRISTOL CONDOMINIUM ASSOCIATION
Acct. No. 88245 - 1
Permit No. 1104003

Be It Ordained by the City Council of the City of Chicago:

SECTION 1. Permission and authority are hereby given and granted to BRISTOL CONDOMINIUM ASSOCIATION, upon the terms and subject to the conditions of this ordinance to maintain and use, as now constructed, Sheeting under the public right-of-way adjacent to its premises known as 57 E. Delaware Pl..

Said Sheeting at E. Delaware measure(s):

One (1) at one hundred twenty-five (125) feet in length, and one (1) foot in width for a total of one hundred twenty-five (125) square feet.

The location of said privilege shall be as shown on prints kept on file with the Department of Business Affairs and Consumer Protection and the Office of the City Clerk.

Said privilege shall be constructed in accordance with plans and specifications approved by the Department of Planning and Development and Department of Transportation (Office of Underground Coordination).

This grant of privilege in the public way shall be subject to the provisions of Section 10-28-015 and all other required provisions of the Municipal Code of Chicago.


The grantee shall pay to the City of Chicago as compensation for the privilege #1104003 herein granted the sum of four hundred (\$400.00) per annum in advance.

A 25% penalty will be added for payments received after due date.

The permit holder agrees to hold the City of Chicago harmless for any damage, relocation or replacement costs associated with damage, relocation or removal of private property caused by the City performing work in the public way.

Authority herein given and granted for a period of five (5) years from and after 11/05/2012.

Alderman 
Brendan Reilly 42nd Ward

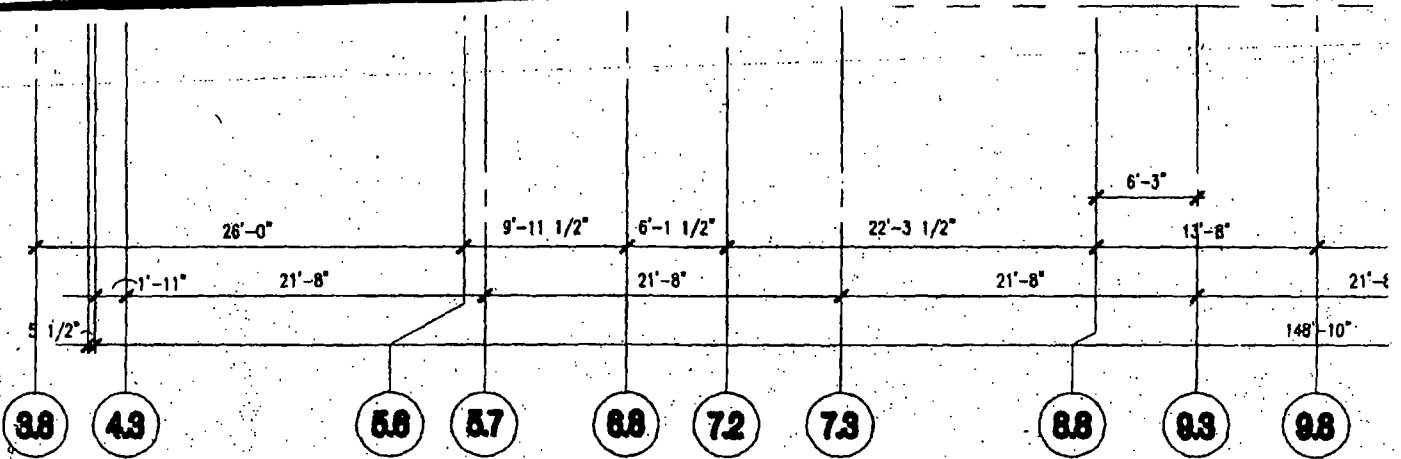

1

FOUNDATION/BASEMENT PLAN

SCALE: 1/8" = 1'-0"

NOTES:

1. T/CAISSON CAP AND GRADE BEAM TO BE 1'-6" BELOW T/SLAB EL. TYP. UNLESS NOTED THUS ().
2. T/CAISSON SHAFT TO BE BOTTOM OF CAISSON CAP OR GRADE BEAM.
3. SEE GENERAL NOTES ON SHEET S1.1.
4. SEE TYPICAL DETAILS ON SHEET S1.2 FOR ADD'L SLAB AND WALL REINFORCEMENT.
5. SEE CAISSON AND GRADE BEAM SCHEDULES ON SHEET S3.1.
6. SEE GRID/COLUMN DIMENSION PLAN ON SHEET S2.0.
7. SEE COLUMN SCHEDULE ON SHEET S3.2.
8. SEE SHEARWALL SCHEDULE AND DETAILS ON SHEET S3.3.