



# City of Chicago



O2015-8233

Office of the City Clerk

## Document Tracking Sheet

<b>Meeting Date:</b>	11/18/2015
<b>Sponsor(s):</b>	Reilly (42)
<b>Type:</b>	Ordinance
<b>Title:</b>	Grant(s) of privilege in public way for Northwestern University
<b>Committee(s) Assignment:</b>	Committee on Transportation and Public Way

ORDINANCE

Northwestern University

Acct. No. 69296 - 3

Permit No. 1120535

*Be It Ordained by the City Council of the City of Chicago:*

SECTION 1. Permission and authority are hereby given and granted to Northwestern University, upon the terms and subject to the conditions of this ordinance to construct, install, maintain and use sixteen (16) Pile Caps(s) under the public right-of-way adjacent to its premises known as 303 E. Superior St..

Said Pile Caps(s) at E. HURON STREET measure(s):

Sixteen (16) at point five (.5) feet in length, and point five (.5) feet in width for a total of four (4) square feet. Said pile caps shall be approximately one hundred (100) feet below grade level.

The location of said privilege shall be as shown on prints kept on file with the Department of Business Affairs and Consumer Protection and the Office of the City Clerk.

Said privilege shall be constructed in accordance with plans and specifications approved by the Department of Transportation (Office of Underground Coordination).

This grant of privilege in the public way shall be subject to the provisions of Section 10-28-015 and all other required provisions of the Municipal Code of Chicago.

The grantee shall pay to the City of Chicago as compensation for the privilege #1120535 herein granted the sum of four hundred (\$400.00) per annum in advance.


A 25% penalty will be added for payments received after due date.

The permit holder agrees to hold the City of Chicago harmless for any damage, relocation or replacement costs associated with damage, relocation or removal of private property caused by the City performing work in the public way.

Authority herein given and granted for a period of five (5) years from and after Date of Passage.

Alderman

  
Brendan Reilly 42nd Ward

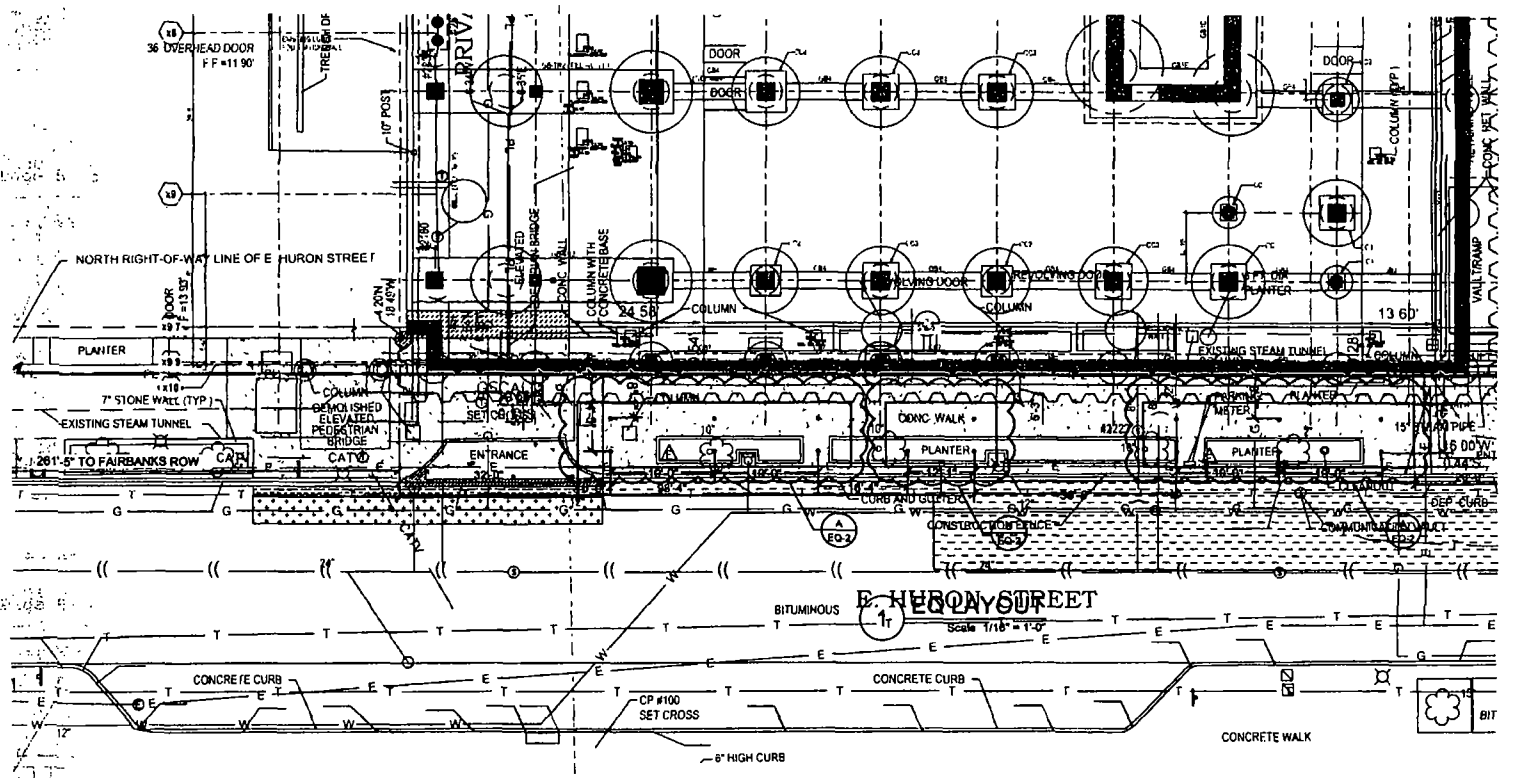

E. HURON STREET

Scale 1/16" = 1'-0"

CP #100 SET CROSS

8" HIGH CURB

CONCRETE WALK