



City of Chicago



O2016-7481

Office of the City Clerk

Document Tracking Sheet

Meeting Date:	10/5/2016
Sponsor(s):	Maldonado (26)
Type:	Ordinance
Title:	Grant(s) of privilege in public way for Split-Rail - light fixtures
Committee(s) Assignment:	Committee on Transportation and Public Way

ORDINANCE
SPLIT-RAIL
Acct. No. 405565 - 1
Permit No. 1124544

Be It Ordained by the City Council of the City of Chicago:

SECTION 1. Permission and authority are hereby given and granted to SPLIT-RAIL, upon the terms and subject to the conditions of this ordinance to construct, install, maintain and use eleven (11) Light Fixture(s) projecting over the public right-of-way adjacent to its premises known as 2500 W. Chicago Ave..

Said Light Fixture(s) at W. Chicago Avenue & N. Campbell Avenue measure(s):

Eleven (11) at one point two five (1.25) foot in length, point six seven (.67) feet in width and nine (9) feet above grade level.

The location of said privilege shall be as shown on prints kept on file with the Department of Business Affairs and Consumer Protection and the Office of the City Clerk.

Said privilege shall be constructed in accordance with plans and specifications approved by the Department of Transportation (Division of Project Development).

This grant of privilege in the public way shall be subject to the provisions of Section 10-28-015 and all other required provisions of the Municipal Code of Chicago.


The grantee shall pay to the City of Chicago as compensation for the privilege #1124544 herein granted the sum of one hundred twenty-five (\$125.00) per annum in advance.

A 25% penalty will be added for payments received after due date.


The permit holder agrees to hold the City of Chicago harmless for any damage, relocation or replacement costs associated with damage, relocation or removal of private property caused by the City performing work in the public way.

Authority herein given and granted for a period of five (5) years from and after Date of Passage.

Alderman

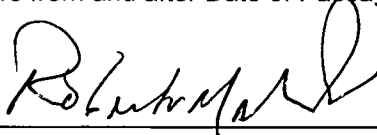

Roberto Maldonado 26th Ward

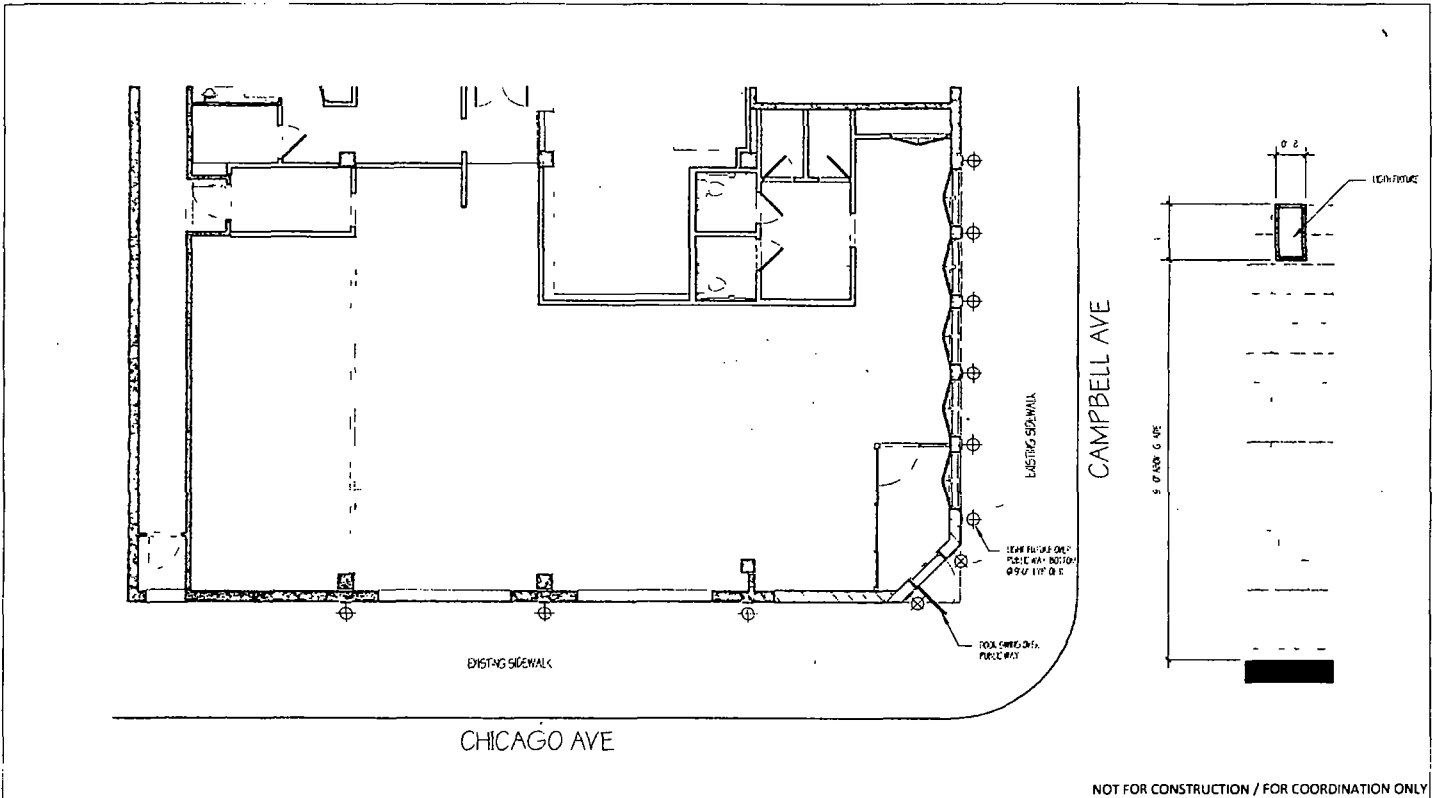

NOT FOR CONSTRUCTION / FOR COORDINATION ONLY

NORTHWORKS ARCHITECTS + PLANNERS <small>11th Fl. 1140 N. LaSalle St. Chicago, IL 60610</small>	SPLIT RAIL 2500 W CHICAGO CHICAGO IL 60622 <small>© 2016 Northworks Architects + Planners, Inc. All rights reserved. No part of this document may be reproduced without the written permission of Northworks Architects + Planners, Inc.</small>	Project No. 1535	TITLE USE OF THE PUBLIC WAY
		Drawn By AW	
		Checked By WB	SK-05
		Scale As indicated	
		Date 08/23/2016	



Department of Business Affairs and Consumer Protection
Small Business Center - Public Way Use Unit
City Hall - 121 N. LaSalle Street, Room 800 • Chicago, IL 60602
312-74-GOBIZ / 312-744-6249 • (312) 744-1944 (TTY)
<http://www.cityofchicago.org/bacp>

10/05/2016

Alderman Roberto Maldonado
Ward # 26
City of Chicago
City Hall, Room 300
121 North LaSalle Street
Chicago, Illinois 60602

Re: An ordinance to use and maintain a portion of the public right-of-way for **eleven (11) light fixture(s)** for **SPLIT-RAIL**, adjacent to the premises known as **2500 W. Chicago Ave.**.

Dear Alderman **Roberto Maldonado**:

The applicant referenced above has requested the use of the public right-of-way for a **light fixture(s)**. An ordinance has been prepared by the Department of Business Affairs and Consumer Protection – Small Business Center - Public Way Use Unit for presentation to the City Council. Because this request was made for properties located in your ward, as approved by you as per the attached, I respectfully request that you introduce the attached ordinance at the next City Council meeting.

If you have any questions regarding this ordinance, please contact Anthony Bertuca at (312) 744-5506.

Department of Business Affairs and Consumer Protection