



Office of the City Clerk



O2012-6285

Office of the City Clerk

City Council Document Tracking Sheet

Meeting Date:	9/12/2012
Sponsor(s):	Reboyras, Ariel (30)
Type:	Ordinance
Title:	Grant(s) of privilege in public way for Smoque BBQ
Committee(s) Assignment:	Committee on Transportation and Public Way

ORDINANCE
SMOQUE BBQ
Acct. No. 302771 - 1
Permit No. 1096908

Be It Ordained by the City Council of the City of Chicago:

SECTION 1. Permission and authority are hereby given and granted to SMOQUE BBQ, upon the terms and subject to the conditions of this ordinance to maintain and use, as now constructed, four (4) Light Fixture(s) projecting over the public right-of-way adjacent to its premises known as 3800 N. Pulaski Rd..

Said Light Fixture(s) at W. Grace measure(s):

One (1) at one (1) foot in length, one (1) foot in width and twelve point four (12.4) feet above grade level.

Three (3) at one (1) foot in length, one (1) foot in width and thirteen point four (13.4) feet above grade level.

The location of said privilege shall be as shown on prints kept on file with the Department of Business Affairs and Consumer Protection and the Office of the City Clerk.

Said privilege shall be constructed in accordance with plans and specifications approved by the Department of Transportation (Division of Project Development).

This grant of privilege in the public way shall be subject to the provisions of Section 10-28-015 and all other required provisions of the Municipal Code of Chicago.


The grantee shall pay to the City of Chicago as compensation for the privilege #1096908 herein granted the sum of ninety (\$90.00) per annum in advance.

A 25% penalty will be added for payments received after due date.

The permit holder agrees to hold the City of Chicago harmless for any damage, relocation or replacement costs associated with damage, relocation or removal of private property caused by the City performing work in the public way.


Authority herein given and granted for a period of five (5) years from and after Date of Passage.

Alderman _____

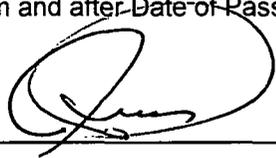

Ariel Reboyras 30th Ward

Application to Use the Public Right of Way Canopy/Awning Drawing

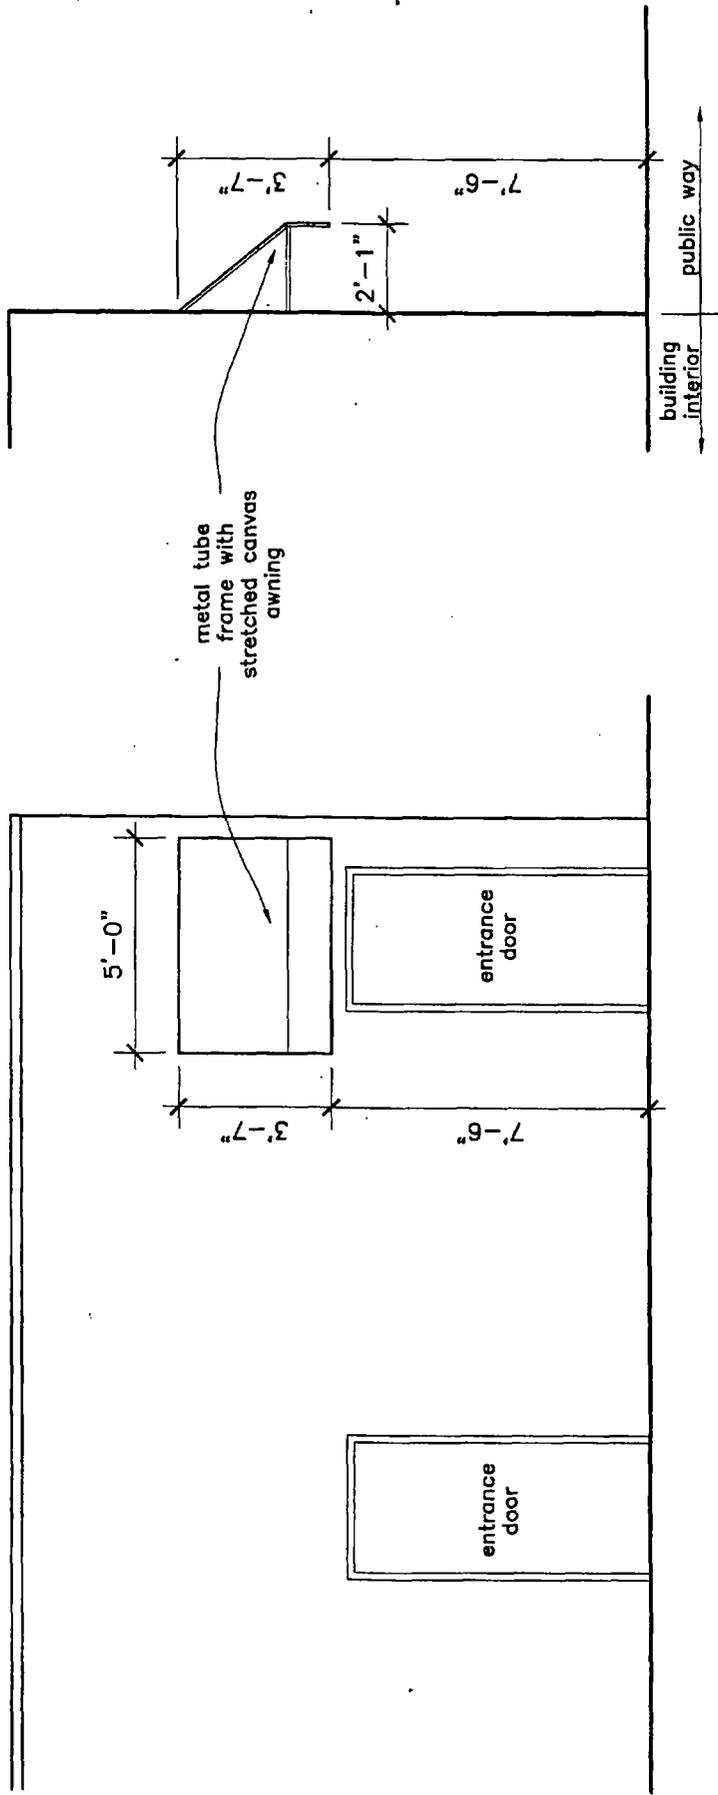

Grace Street Elevation - looking North

Elevation - looking East

Q Smakeshack, LLC
3800 North Pulaski Road
Chicago, IL 60641
Scale: 1/4" = 1'-0"
May 6, 2011

