



# City of Chicago



O2015-8829

Office of the City Clerk

## Document Tracking Sheet

<b>Meeting Date:</b>	12/9/2015
<b>Sponsor(s):</b>	Reilly (42)
<b>Type:</b>	Ordinance
<b>Title:</b>	Grant(s) of privilege in public way for 830 NMA LLC
<b>Committee(s) Assignment:</b>	Committee on Transportation and Public Way

ORDINANCE  
830 NMA, LLC  
Acct. No. 385662 - 1  
Permit No. 1120797

*Be It Ordained by the City Council of the City of Chicago:*

SECTION 1. Permission and authority are hereby given and granted to 830 NMA, LLC, upon the terms and subject to the conditions of this ordinance to maintain and use, as now constructed, two (2) Vault(s) under the public right-of-way adjacent to its premises known as 830 N. Michigan Ave..

Said Vault(s) at E. PEARSON ST. measure(s):

One (1) at forty-eight (48) feet in length, and thirteen (13) feet in width for a total of six hundred twenty-four (624) square feet.

Said Vault(s) at E. PEARSON ST. measure(s):

One (1) at twenty-two (22) feet in length, and thirteen (13) feet in width for a total of two hundred eighty-six (286) square feet.

The location of said privilege shall be as shown on prints kept on file with the Department of Business Affairs and Consumer Protection and the Office of the City Clerk.

Said privilege shall be constructed in accordance with plans and specifications approved by the Department of Transportation (Office of Underground Coordination).

This grant of privilege in the public way shall be subject to the provisions of Section 10-28-015 and all other required provisions of the Municipal Code of Chicago.

The grantee shall pay to the City of Chicago as compensation for the privilege #1120797 herein granted the sum of four thousand one hundred seventy-nine (\$4,179.00) per annum in advance.


A 25% penalty will be added for payments received after due date.


The permit holder agrees to hold the City of Chicago harmless for any damage, relocation or replacement costs associated with damage, relocation or removal of private property caused by the City performing work in the public way.

Authority herein given and granted for a period of five (5) years from and after 12/14/2015.

Alderman \_\_\_\_\_

Brendan Reilly 42nd Ward

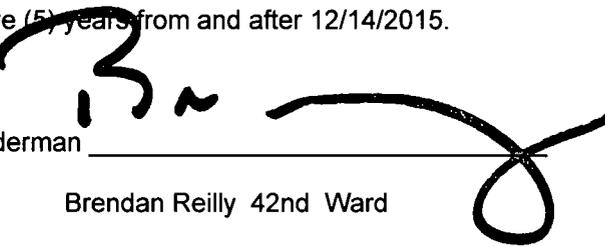A large, stylized handwritten signature in black ink, appearing to read 'B. Reilly', is written over the signature line and extends to the right.

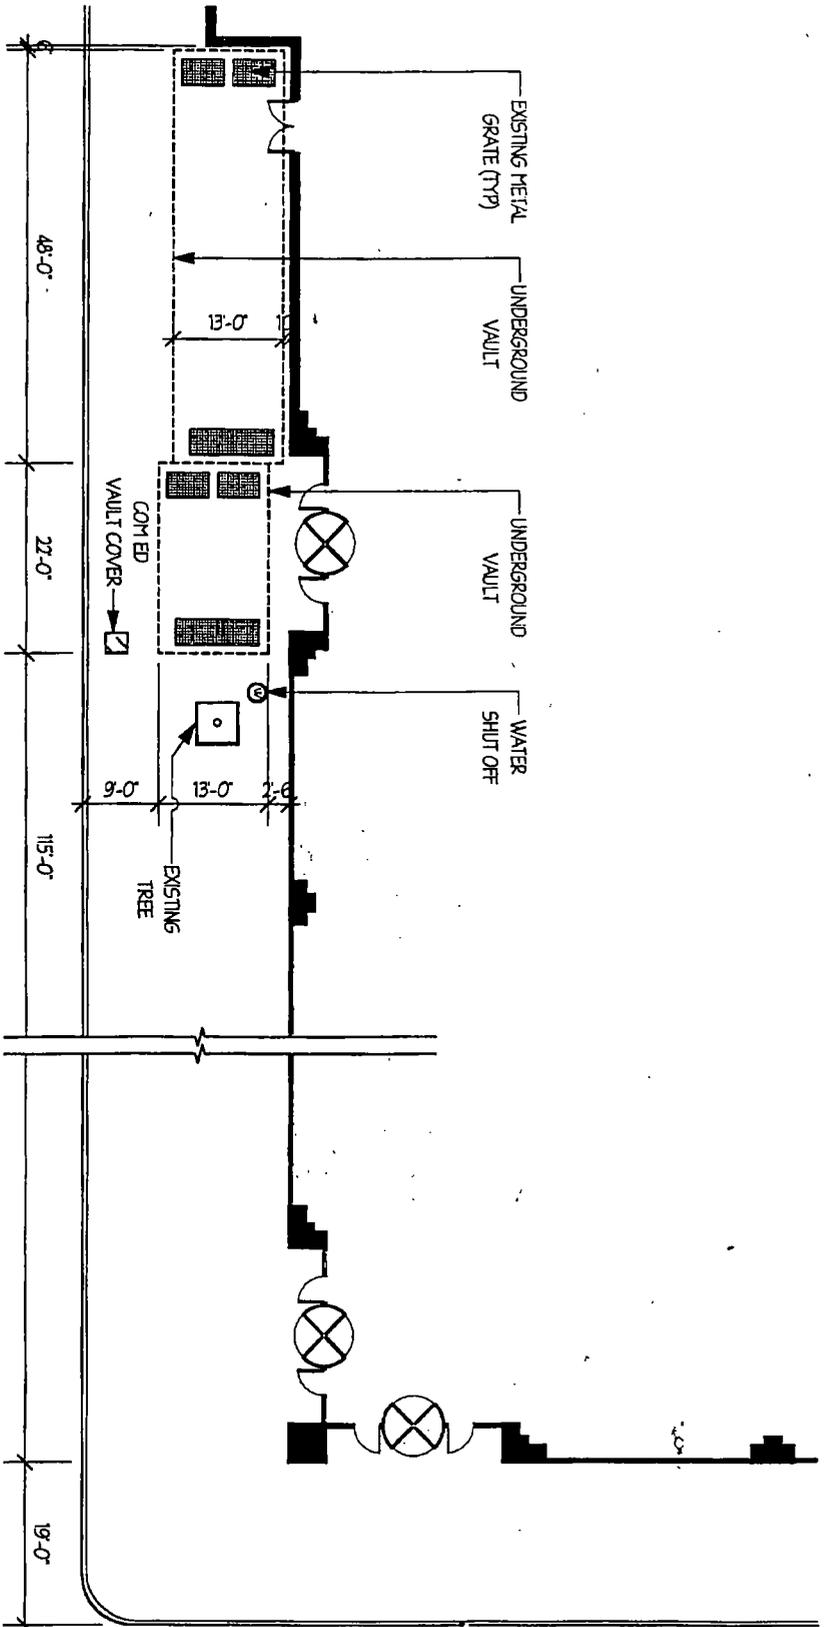

EAST PEARSON STREET

NORTH MICHIGAN AVENUE



DATE <b>31 May 2005</b>	SCALE <b>1" = 20'-0"</b>
JOB NO. <b>17905-A</b>	DRAWN

**Plan, Underground Utility Vaults**  
 830 North Michigan Avenue  
 Chicago, Illinois

**DESIGNBRIDGE**  
 DESIGNBRIDGE LTD.  
 1415 WEST GRAND AVENUE CHICAGO, IL 60622  
 TEL: 312.421.5885 FAX: 312.421.5889

SHEET NO.  
**SK-1**