



# Office of the City Clerk



O2012-7032

Office of the City Clerk

## City Council Document Tracking Sheet

<b>Meeting Date:</b>	10/3/2012
<b>Sponsor(s):</b>	Reilly, Brendan (42)
<b>Type:</b>	Ordinance
<b>Title:</b>	Grant(s) of privilege in public way for Virgin Hotel Chicago - ventilation well (air grate)
<b>Committee(s) Assignment:</b>	Committee on Transportation and Public Way

ORDINANCE  
VIRGIN HOTEL CHICAGO  
Acct. No. 375164 - 1  
Permit No. 1102712

*Be It Ordained by the City Council of the City of Chicago:*

SECTION 1. Permission and authority are hereby given and granted to VIRGIN HOTEL CHICAGO, upon the terms and subject to the conditions of this ordinance to construct, install, maintain and use one (1) Ventilation Well (Air Grate) on the public right-of-way adjacent to its premises known as 203 N. Wabash Ave..

Said Ventilation Well (Air Grate) at E. Haddock measure(s):

One (1) at eleven point one six (11.16) feet in length, and three point one six (3.16) feet in width for a total of thirty-five point two seven (35.27) square feet. Said ventilation well (air grate) will be used for an underground emergency generator.

The location of said privilege shall be as shown on prints kept on file with the Department of Business Affairs and Consumer Protection and the Office of the City Clerk.

Said privilege shall be constructed in accordance with plans and specifications approved by the Department of Transportation (Office of Underground Coordination).

This grant of privilege in the public way shall be subject to the provisions of Section 10-28-015 and all other required provisions of the Municipal Code of Chicago.

The grantee shall pay to the City of Chicago as compensation for the privilege #1102712 herein granted the sum of nine hundred eleven (\$911.00) per annum in advance.


A 25% penalty will be added for payments received after due date.

The permit holder agrees to hold the City of Chicago harmless for any damage, relocation or replacement costs associated with damage, relocation or removal of private property caused by the City performing work in the public way.

Authority herein given and granted for a period of five (5) years from and after Date of Passage.

Alderman

  
Brendan Reilly 42nd Ward

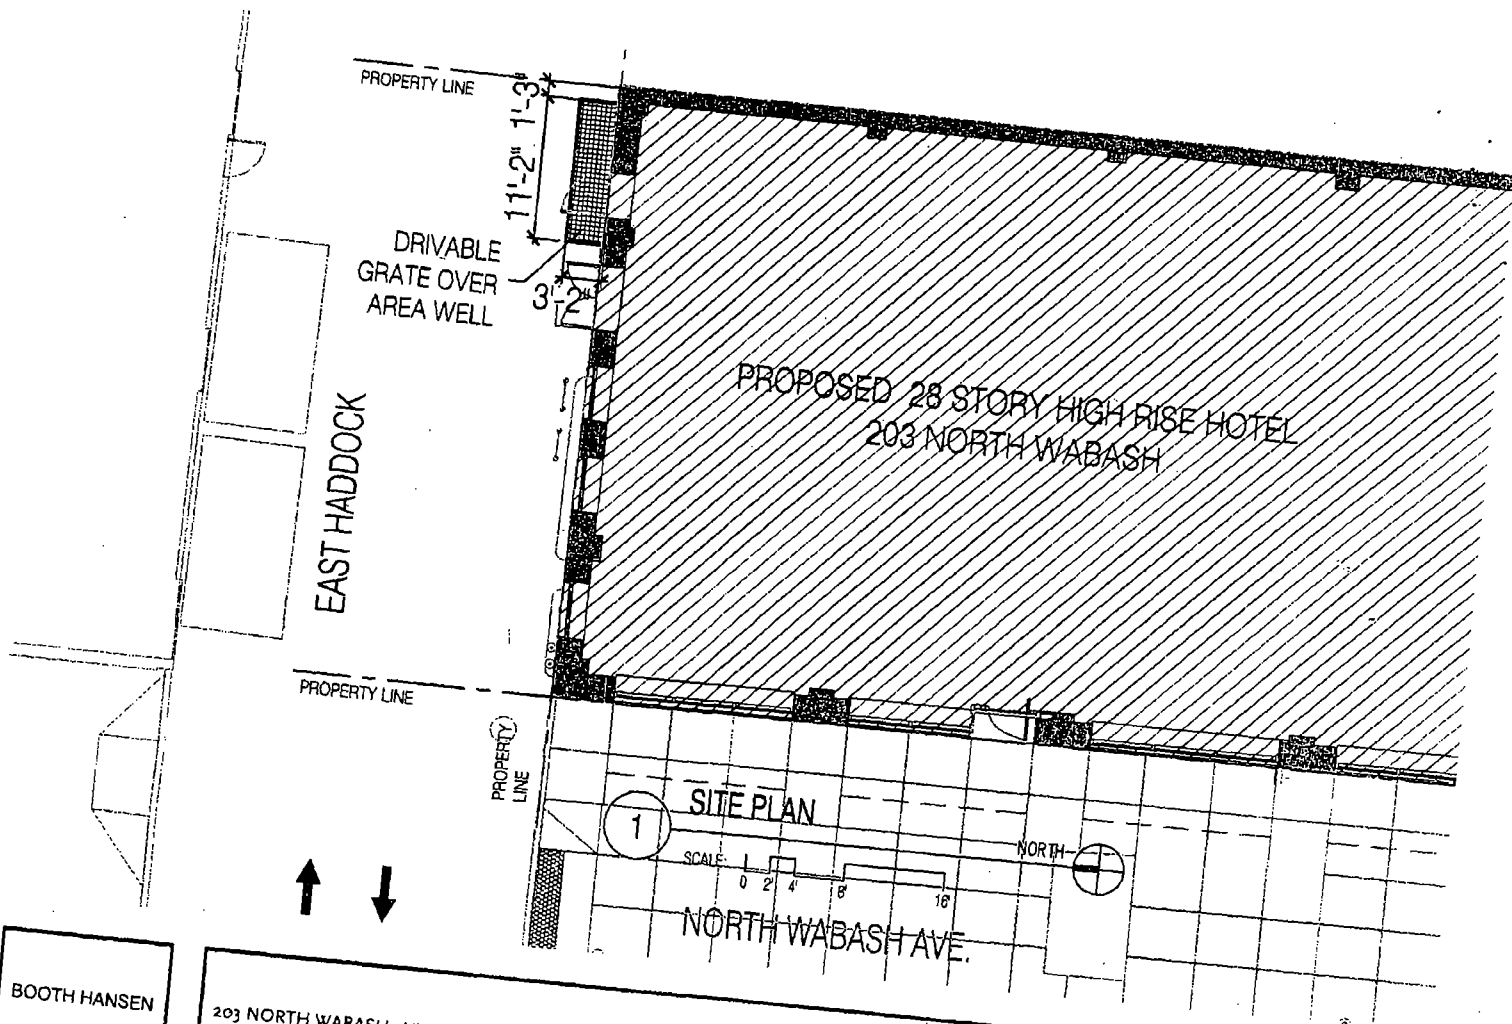

BOOTH HANSEN


Architecture - Interior - Planning  
331 South Dearborn Street  
Chicago, Illinois 60661

203 NORTH WABASH - VIRGIN HOTEL CHICAGO

RIGHT OF WAY PERMIT  
GRATE OVER AREA WELL

PROJECT NO.	1121
DRAWN BY	SC
CHECKED BY	CS
SCALE	3/32" = 1'-0"
DATE	MAY 1, 2012

ROW  
01

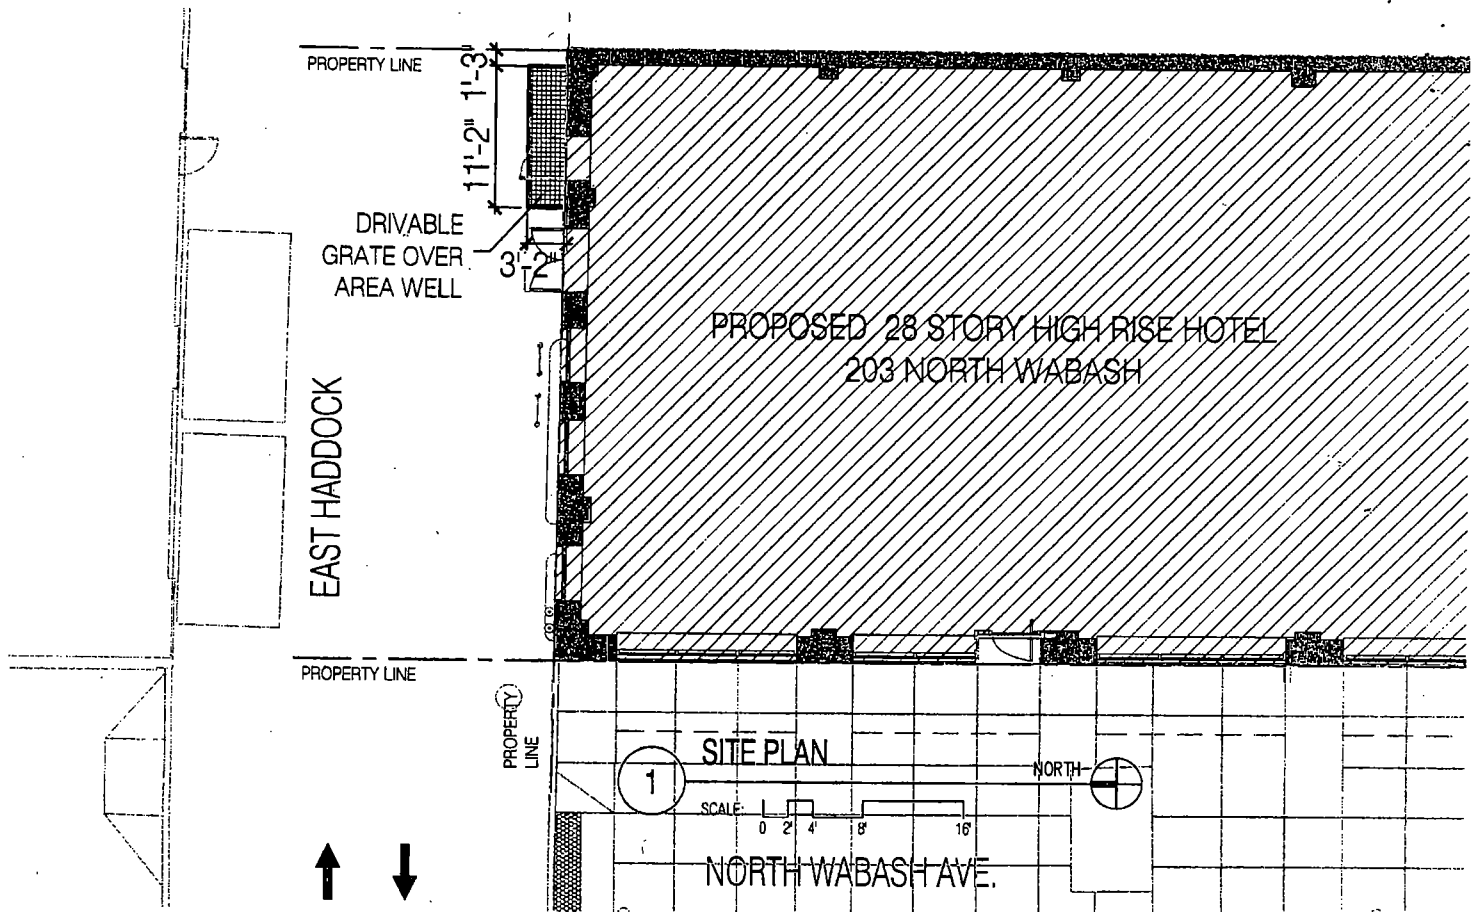

BOOTH HANSEN

Architecture • Interior • Planning  
333 South Des Plaines Street  
Chicago, Illinois 60661

203 NORTH WABASH - VIRGIN HOTEL CHICAGO

RIGHT OF WAY PERMIT  
GRATE OVER AREA WELL

PROJECT NO.	1121
DRAWN BY	SC
CHECKED BY	CS
SCALE	3/32" = 1'-0"
DATE	MAY 1, 2012

ROW  
01