



City of Chicago



O2019-4733

Office of the City Clerk

Document Tracking Sheet

Meeting Date:	6/12/2019
Sponsor(s):	Tunney (44)
Type:	Ordinance
Title:	Canopy(s) for Beerhead Bar & Eatery
Committee(s) Assignment:	Committee on Transportation and Public Way

ORDINANCE
BEERHEAD BAR & EATERY
Acct. No. 427898 - 1
Permit No. 1139097

Be It Ordained by the City Council of the City of Chicago:

SECTION 1. Permission and authority are hereby given and granted to BEERHEAD BAR & EATERY, upon the terms and subject to the conditions of this ordinance to construct, install, maintain and use one (1) Canopy(s) projecting over the public right-of-way adjacent to its premises known as 3519 N. Clark St..

Said Canopy(s) at N. CLARK STREET measure(s):

One (1) at thirty-nine point three three (39.33) feet in length, and point eight three (.83) feet in width for a total of thirty-two point six four (32.64) square feet.

The location of said privilege shall be as shown on prints kept on file with the Department of Business Affairs and Consumer Protection and the Office of the City Clerk.

Said privilege shall be constructed in accordance with plans and specifications approved by the Zoning Department - Signs.


This grant of privilege in the public way shall be subject to the provisions of Section 10-28-015 and all other required provisions of the Municipal Code of Chicago.


The grantee shall pay to the City of Chicago as compensation for the privilege #1139097 herein granted the sum of sixty-four dollars and thirty-three cents (\$64.33) per annum in advance.

A 25% penalty will be added for payments received after due date.

The permit holder agrees to hold the City of Chicago harmless for any damage, relocation or replacement costs associated with damage, relocation or removal of private property caused by the City performing work in the public way.

Authority herein given and granted for a period of five (5) years from and after Date of Passage.

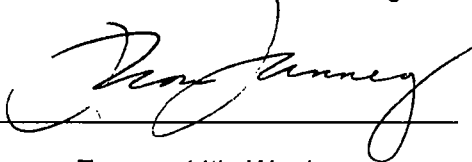
Alderman 
Thomas Tunney 44th Ward

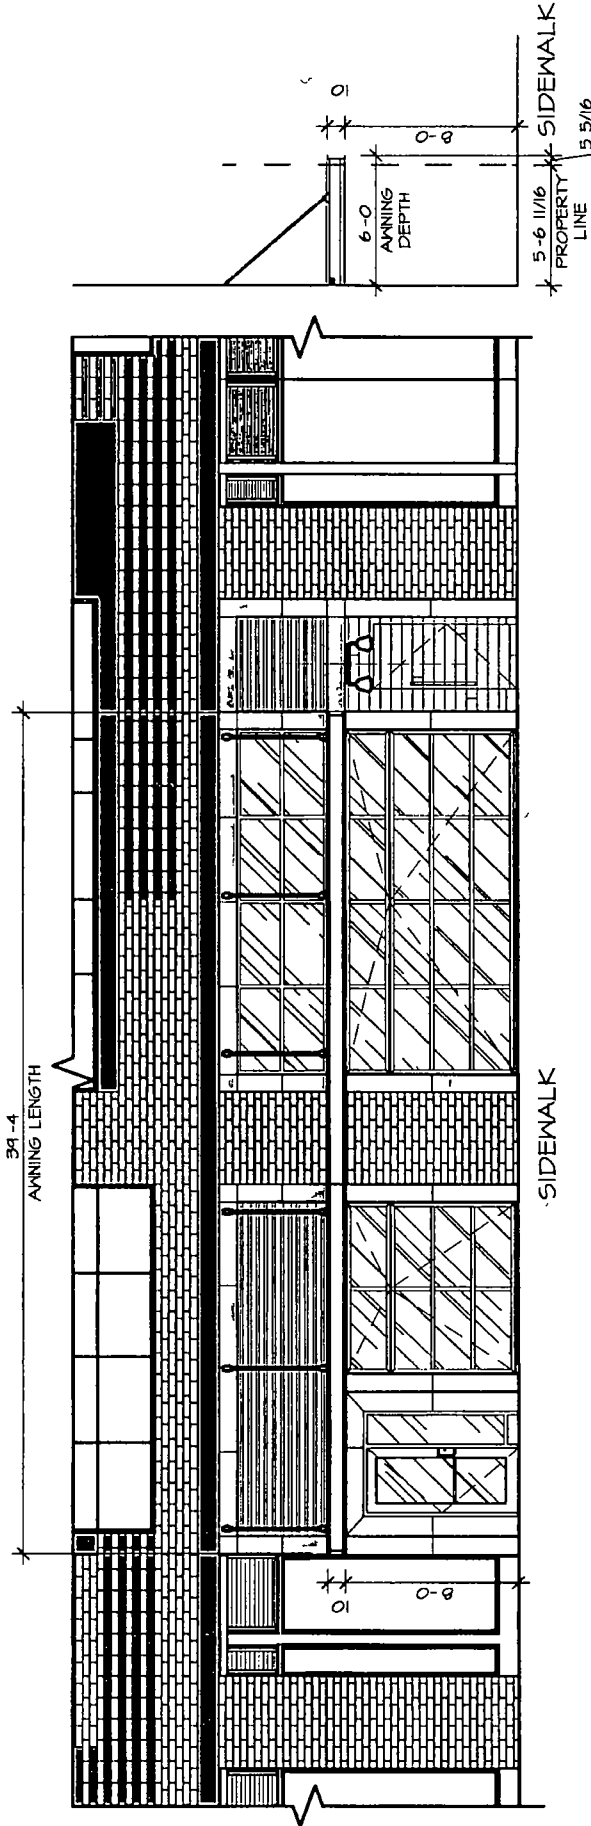

Northwest Tenant Facade
SCALE 1/8" = 1'-0"

Awning Section 2
SCALE 1/8" = 1'-0"

Clark St.

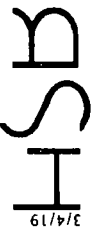

Hengst Streff Bajko
Architects + Engineers
Cleveland OH
Scottsdale AZ
HSBarch.com 216.988.0229

Beerhead Bar + Eatery

3519 North Clark Street, Suite C104
Chicago IL 60657

Tenant Storefront Sketch
format 8 1/2 x 11



Department of Business Affairs and Consumer Protection
Small Business Center - Public Way Use Unit
City Hall - 121 N LaSalle Street, Room 800 • Chicago, IL 60602
312-74-GOBIZ / 312-744-6249 • (312) 744-1944 (TTY)
<http://www.cityofchicago.org/bacp>

06/12/2019

Alderman **Thomas Tunney**
Ward # **44**
City of Chicago
City Hall, Room **300**
121 North LaSalle Street
Chicago, Illinois 60602

Re: An ordinance to use and maintain a portion of the public right-of-way for **one (1) canopy(ies)** for **BEERHEAD BAR & EATERY**, adjacent to the premises known as **3519 N. Clark St.**

Dear Alderman **Thomas Tunney**:

The applicant referenced above has requested the use of the public right-of-way for a **canopy(ies)**. An ordinance has been prepared by the Department of Business Affairs and Consumer Protection – Small Business Center - Public Way Use Unit for presentation to the City Council. Because this request was made for properties located **in your ward**, as approved by you as per the attached, I respectfully request that you introduce the attached ordinance at the next City Council meeting.

If you have any questions regarding this ordinance, please contact Anthony Bertuca at (312) 744-5506.

Department of Business Affairs and Consumer Protection