



City of Chicago



O2021-5824

Office of the City Clerk

Document Tracking Sheet

Meeting Date:	12/15/2021
Sponsor(s):	Reilly (42)
Type:	Ordinance
Title:	Grant(s) of privilege in public way for T-Mobile
Committee(s) Assignment:	Committee on Transportation and Public Way

ORDINANCE

T-MOBILE

Acct. No.: 308614 - 47

Permit No: BACP1580033

Be It Ordained by the City Council of the City of Chicago:

SECTION 1. Permission and authority are hereby given and granted to T-MOBILE upon the terms and subject to the conditions of this ordinance to maintain and use two (2) Sign(s) projecting over the public right-of-way attached to its premises known as 700 N MICHIGAN AVE.

Said Sign structure(s) measures as follows along N MICHIGAN AVE:

Two (2) at three point two five (3.25) feet in length, zero point six seven (0.67) feet in height and four point eight three (4.83) feet above grade level.

The location of said privilege shall be as shown on prints kept on file with the Department of Business Affairs and Consumer Protection and the Office of the City Clerk.

Said privilege shall be constructed in accordance with plans and specifications approved by the Zoning Department - Signs.

This grant of privilege in the public way shall be subject to the provisions of Section 10-28-015 and all other required provisions of the Municipal Code of Chicago.


The grantee shall pay to the City of Chicago as compensation for the privilege #BACP1580033 herein granted the sum of two hundred (\$200.00) per annum in advance.

A 25% penalty will be added for payments received after due date.

The permit holder agrees to hold the City of Chicago harmless for any damage, relocation or replacement costs associated with damage, relocation or removal of private property caused by the City performing work in the public way.


Authority herein given and granted for a period of five (5) years from and after 07/20/2021.

Alderman:

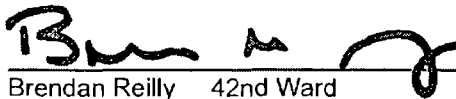
Brendan Reilly 42nd Ward

STOREFRONT GLAZING DETAIL

SCALE: 1/4" = 1'-0"

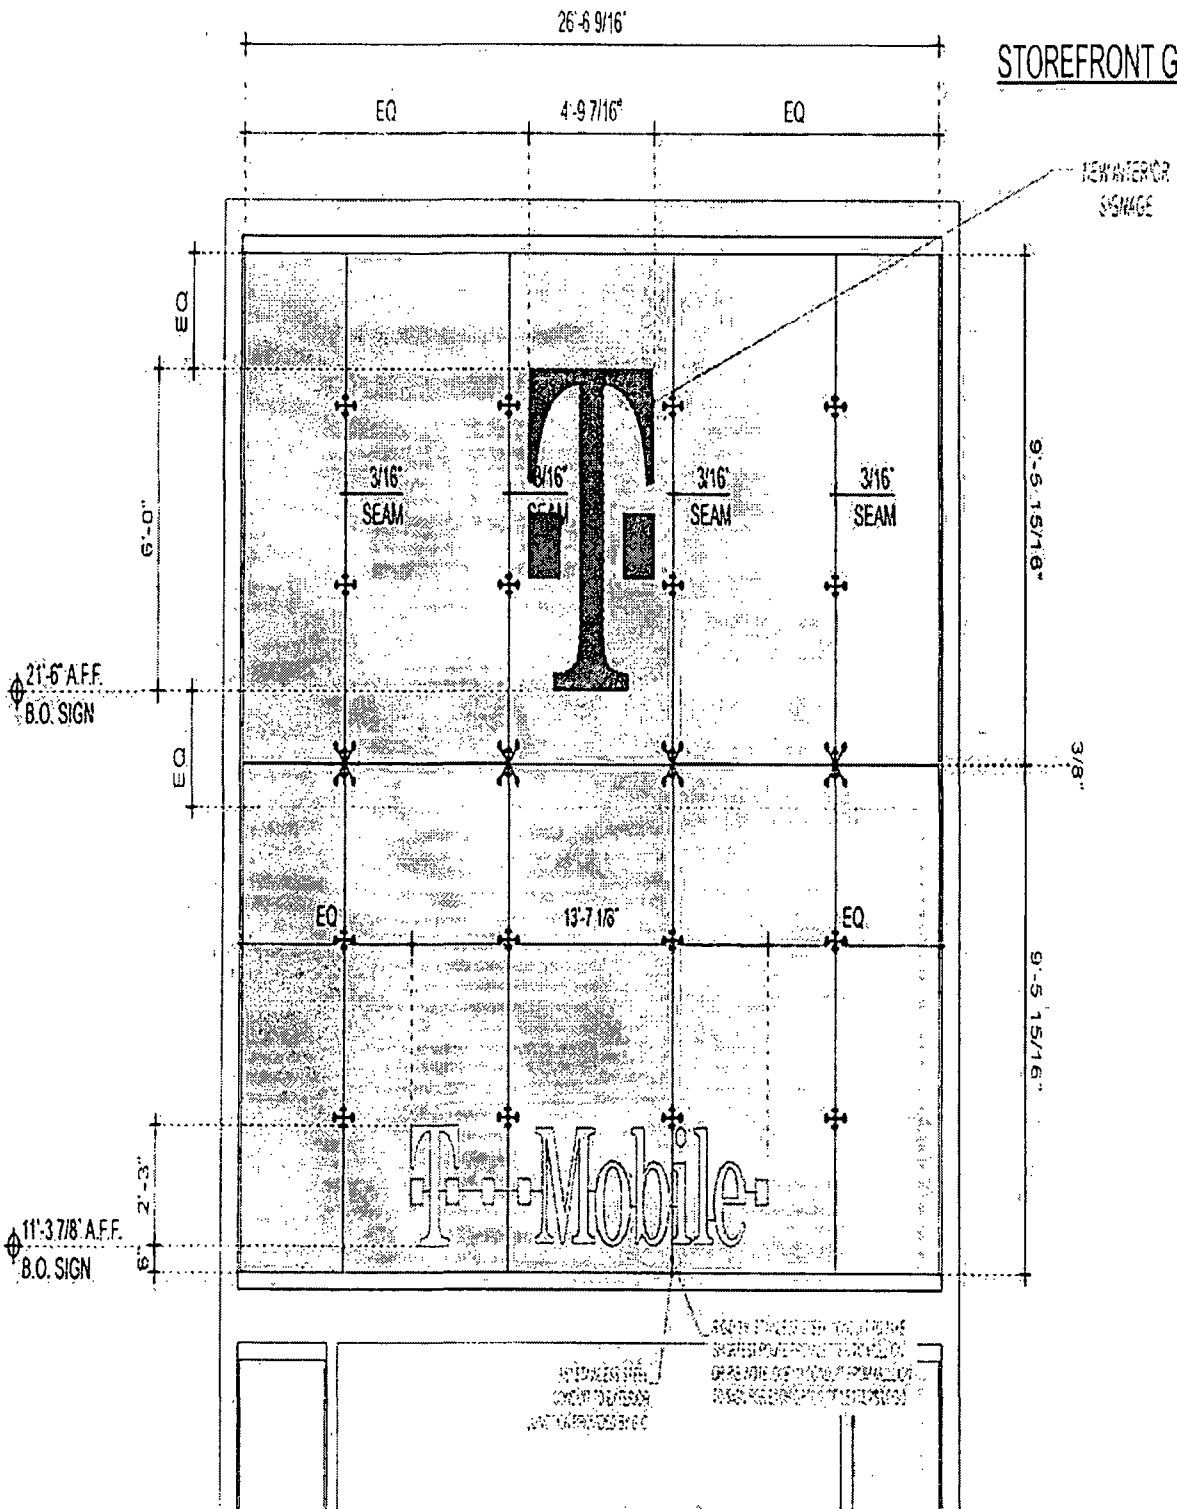

TRIANGLE
SIGN & SERVICE

CLIENT & LOCATION



CHICAGO FLAGSHIP
706 N. MICHIGAN AVENUE
CHICAGO, ILLINOIS 60611

LEAD NO.
104777 R12

DATE
6.21.2017

REVIEWED BY

REVISION

SHEET NO.

4 of 11

SALESMAN
R. RAPKIN

DRAWN BY
MAF

SEG. NO.



Department of Business Affairs and Consumer Protection
Small Business Center - Public Way Use Unit
City Hall - 121 N. LaSalle Street, Room 800, Chicago, IL 60602
312-74-GOBIZ / 312-744-6249 • (312) 744-1944 (TTY)
<http://www.cityofchicago.org/bacp>

12/15/2021

Alderman Brendan Reilly
Ward # 42
City of Chicago
City Hall, Room 800
121 N. LaSalle Street
Chicago, IL 60602

Re: An ordinance to use and maintain a portion of the public right-of-way for **2 Sign(s)** for **T-MOBILE**, adjacent to the premises known as **700 N MICHIGAN AVE.**

Dear Alderman **Brendan Reilly**:

The applicant referenced above has requested the use of the public right-of-way for **Sign(s)**. An ordinance has been prepared by the Department of Business Affairs and Consumer Protection - Small Business Center - Public Way Use Unit for presentation to the City Council. Because this request was made for properties located in your ward, as approved by you as per the attached, I respectfully request that you introduce the attached ordinance at the next City Council meeting.

If you have any questions regarding this ordinance, please contact Jaime Viramontes at (312) 744-8068.

Department of Business Affairs and Consumer Protection