



City of Chicago



Or2022-91

Office of the City Clerk

Document Tracking Sheet

Meeting Date:	3/23/2022
Sponsor(s):	Napolitano (41)
Type:	Order
Title:	Issuance of permits for sign(s)/signboard(s) at 11601 W Touhy Ave
Committee(s) Assignment:	Committee on Zoning, Landmarks and Building Standards

**CITY COUNCIL
COMMITTEE ON ZONING, LANDMARKS AND BUILDING STANDARDS**

COUNCIL ORDER

RE: Approval of sign over 100 square feet in area or over 24 feet above grade

ORDERED, that the City Council hereby approves the following sign application submitted by:

Applicant*: Maestro International Cargo

(* The Applicant is the owner of the real property or the business tenant of the real property. Do not list the sign contractor, sign erector, sign company or advertising entity in the above space.)

This Order approves the following sign in accordance with Municipal Code of Chicago Section 13-20-680:

Address of Sign: 11601 Touhy Chicago, IL 60666


Zoning District: PD 0

DOB Sign Permit Application #: 100963303

Sign Details:

1. On-premise OR Off-premise
2. Static sign OR Dynamic-image display sign
3. Number of sign faces 1
4. Projecting over the public way No (Yes or No) If yes, Public Way Use #: _____
5. Dimensions: Length 22 feet 10 inches Height 4 feet 8 inches
Total square feet in area: 107 feet 0 inches
6. Height above grade: 35 feet 0 inches
7. Elevation (side of building or lot where the sign will be erected): North
8. Name of Sign Contractor/Erector: Integrity Sign Company

To be legal, such sign shall comply with all provisions of Title 17 of the Chicago Municipal Code ("Zoning Ordinance") and all other provisions of the Municipal Code governing the permitting, construction and maintenance and removal of signs and sign structures. Failure of the applicant and the applicant's successors to comply shall be grounds for invalidation or revocation of the sign permit.

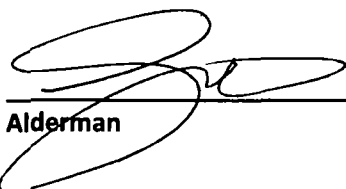

Alderman




41
Ward

LED-ILLUMINATED CHANNEL LETTERS ON A RACEWAY

PROPOSED

TOTAL SQ FT:
106.94 SQ FT

3/16" LEXAN
8500-031 RED
WHITE TRIMCAP
WHITE RETURNS
WHITE RACEWAY

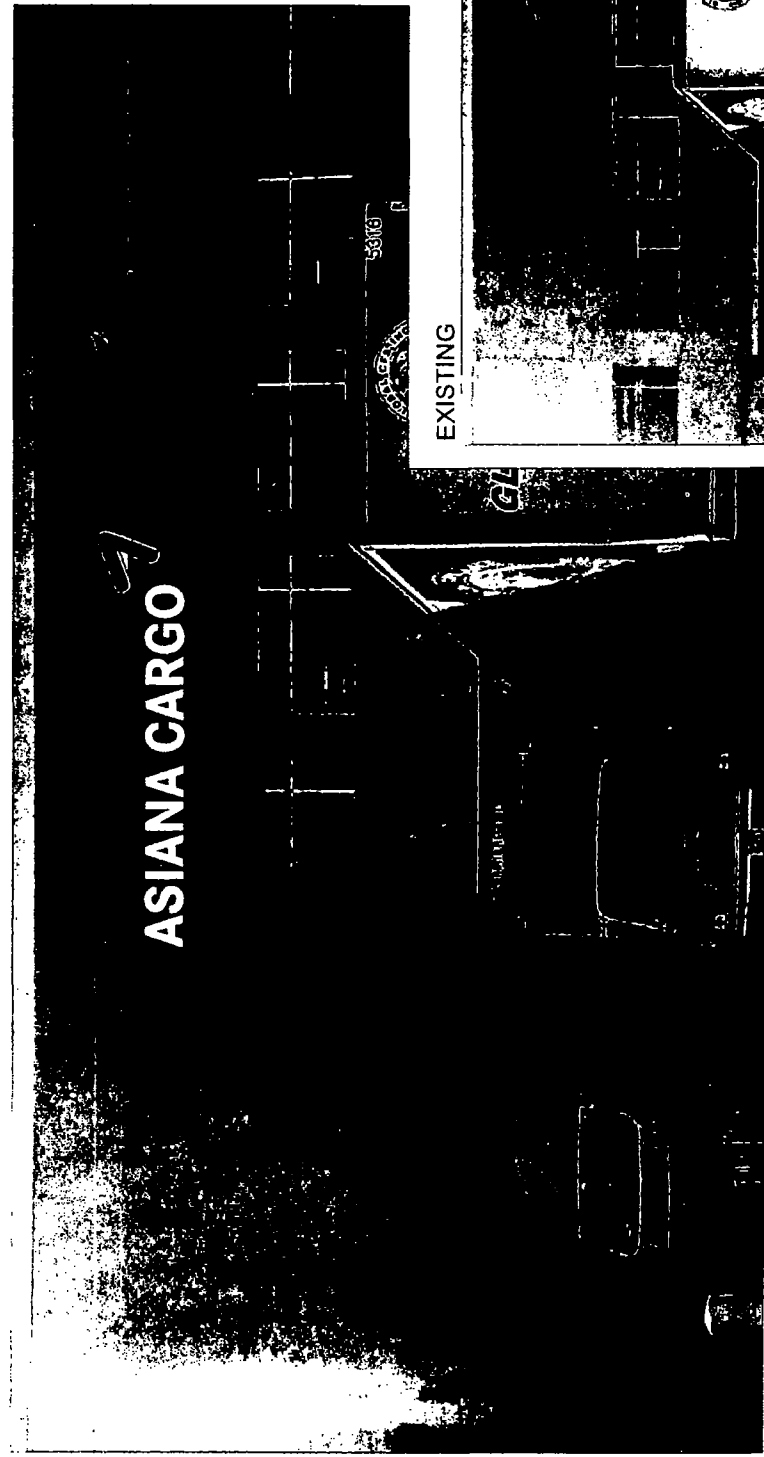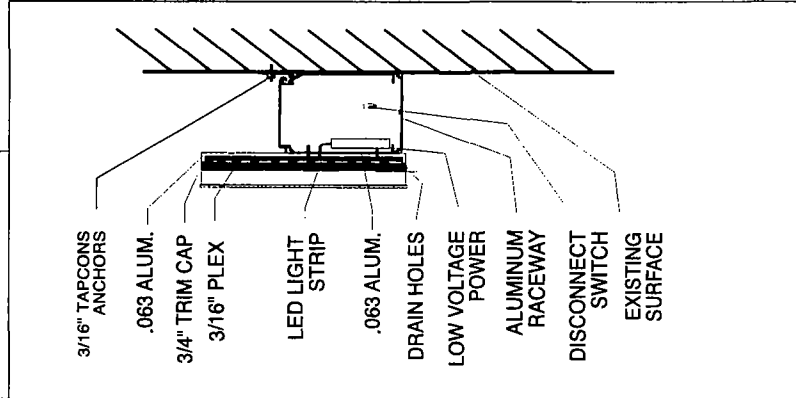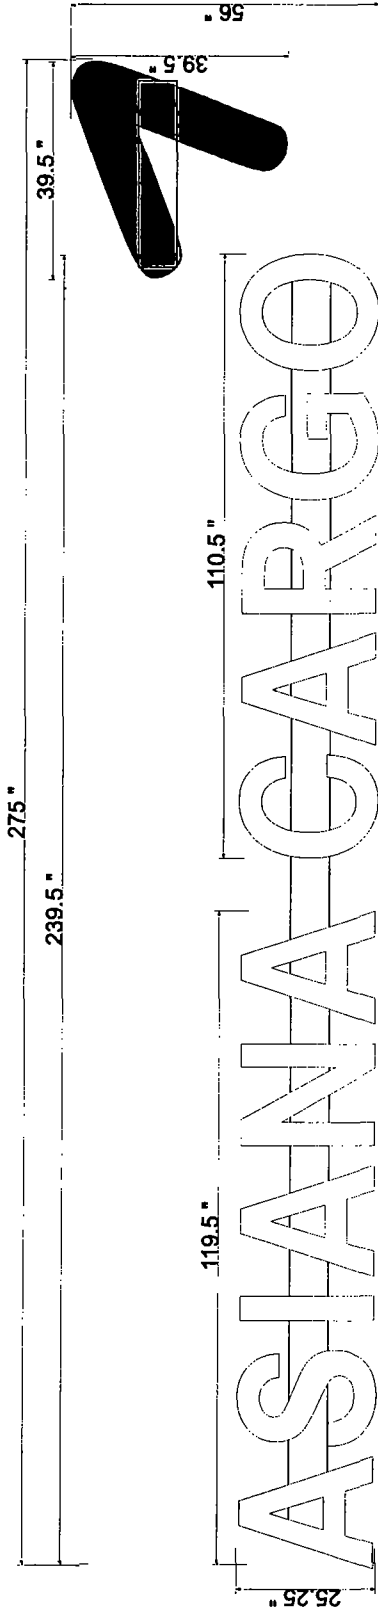

EXISTING

Project: D:\INTEGRITY SIGNAGI
Job Name: AGI ASIANA CARGO.fs
Date: 3/11/2022
Drawn By: HC

Address:
Approved By:
Date:

These drawings are the exclusive property of Integrity Sign Company. Any use other than that intended is not allowed without the express written authorization of Integrity Sign Company. The prices, specifications and work as specified.

INTEGRITY SIGN
18770-A S. 88th Ave. Mokena, IL 60448
708-478-8700 office / 708-478-5074 fax