



City of Chicago



O2010-6985

Office of the City Clerk

Tracking Sheet

Meeting Date:	12/8/2010
Status:	Introduced
Sponsor(s):	Reilly, Brendan
Type:	Ordinance
Title:	Install Sign(s)/Signboard(s) at 44 E. Ontario
Committee(s) Assignment:	Committee on Buildings

ORDINANCE

Be it ordained by the City Council of the City of Chicago:

Section 1. That the Commissioner of Buildings is hereby authorized and directed to issue a sign permit to Sure Light Sign Company, 1225 Bowes Road, Elgin, Illinois 60123, for the erection of a sign/signboard over 24 feet in height and / or over 100 square feet (in area of one face) at the Trader Joe's, 44 East Ontario Street, Chicago, Illinois 60611-4755 with the dimensions, height and square foot area:

Dimensions: length: 32'-0" height: 3'6"


Height above grade/ roof to the top of the sign: 17'

Total Square foot area: 112 square feet

Elevation: WEST

Notwithstanding any provisions of Title 17 of the Municipal Code, of the City of Chicago (the Chicago Zoning Ordinance) to the contrary, the Commissioner of Buildings is hereby directed and authorized to issue a sign permit to the address referenced within this ordinance.

Section 2. This ordinance shall be in force and effect from and after its passage and due publication.

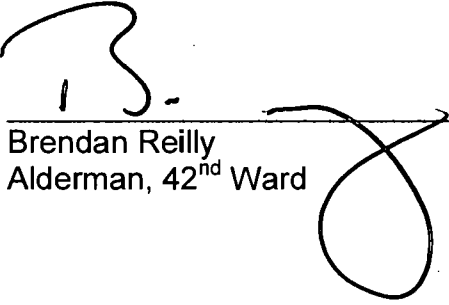
Brendan Reilly
Alderman, 42nd Ward



CITY OF CHICAGO

DEPARTMENT OF BUILDINGS

Sign Permit Application

APPROVAL NUMBER	APPLICATION NUMBER 100373898	ANNUAL FEE	WORK CODE	DRAWINGS ATTACHED ☒ YES ☐ NO		
DATE OF APPLICATION 11/23/2010		TYPE OF SIGN FLAT OR BOX				
ADDRESS OF SIGN 44 E ONTARIO ST, 60611-		LENGTH 33	FT 10	HEIGHT 3	IN 6	
BUILDING	ORIGINAL PERMIT NUMBER	AREA 118	SO. FT.	WEIGHT	LBS. 400	
TYPE OF PERMIT NEW CONSTRUCTION (SIGN)		SIGN HEIGHT ABOVE GRADE/ROOF 14				
PAYER OF ANNUAL INSPECTION TRADER JOE'S, 44 E ONTARIO ST CHICAGO, IL 60611 (781)433-0234		SHAPE OF SIGN REGULAR				
SIGN MANUFACTURER APEX SIGN		SIGN WILL READ TRADER JOE'S				
ADDRESS WHERE SIGN CAN BE SEEN PRIOR TO ERECTION		NO. OF LAMPS 1				TOTAL WATTAGE 1080
TICKET NUMBER 0		TYPE OF LAMP OTHER				
REINSPECTION CONTROL NUMBER		NO. OF DALLAST/TRANSFORMERS 10				INPUT OF TRANSFORMERS 120
TYPE OF SUPPORT FOR SIGN BUILDING		CONTRACTOR WILL INSTALL ☒ FEEDERS ☒ CUSTOMER LEADS				
SIGN BOARD SUPPORT MEMBERS STEEL		TYPE OF SWITCH SPECIAL				
ANNUAL FEE CONSTRUCTION FEE 1017 B FEE TOTAL FEE AMOUNT PAID BALANCE DUE		LOCATION OF SWITCH OUTSIDE SIGN				
200.00 200.00 200.00		SIGN LOCATION ONTARIO ELEVATION: LED ILLUMINATED 42" CHANNEL LETTERS ON A RACEWAY "TRADER JOE'S"				
Check # for Zoning						
Check # for DCAP						


The undersigned certify that the statements in this application are true and correct and that all work done under the proposed permit will conform to the requirements of the Chicago Municipal Code.

REG. NO. E42722	BOND. NO.	REG. NO. N90650
ELECT CONTR SURE LIGHT SERVICE CO.	SIGNER SURE LIGHT SERVICE CO	SIGNER
ADDRESS 1225 BOWES RD. ELGIN, IL 60123-5542	ADDRESS 1225 BOWES RD ELGIN IL, 60123-	
SUPERVISOR SIGNATURE	SIGNATURE	

The permit issued on this application will authorize only signs here applied for. If other signs are to be erected they must be covered by additional permits.

City of Chicago
Richard M. Daley, MayorDepartment of Buildings
Richard Monocchio, Commissioner

TYPE OF BUSINESS <u>COMMERCIAL</u> Other: <u>FOOD/MISC.</u> Name: <u>TRADER JOE'S</u> LIC #: _____ Renewal Date: _____	SIGN BOND REQUIRED? ☐ YES COUNCIL ORDER REQUIRED ☒ YES
Projects Over: ☒ Private Property ☒ Public Way Grant Permit #: <u>1069534</u> ☐ Planned Development/Manufacturing PMD/PD#: _____ Zoning District: <u>DX</u> Other: <u>12</u>	IS SPECIAL PERMISSION REQUIRED FROM CHIEF ELECTRICAL ☐ YES IF YES, ATTACH LETTER OF REQUEST
TYPE OF SIGN: ☐ ADVERTISING ☒ ILLUMINATE ☐ MOVEABLE ☒ BUSINESS ☐ FLASHING	TIME STAMP
TOTAL STREET FRONTAGE OF LOT (IN FEET) <u>88</u> TOTAL AREA OF NEW SIGN (SQ.FT.) <u>118</u> TOTAL AREA OF ALL SIGNS ON LOT (SQ.FT.) <u>259</u> HEIGHT OF SIGN ABOVE GRADE (TO TOP) <u>17ft 6in</u>	
DISTANCE OF CURB LINE OUTER EDGE (ft) <u>9</u> DISTANCE OF STRUCTURE INNER EDGE (ft) <u>10</u>	SIGN CLERK _____ APPROVED FOR PERMIT _____
DISTANCE FROM (ft): A. PUBLIC PARK (OVER 10 ACRES) <u>1,000</u> B. EXPRESSWAY (IF LESS THAN 1,000 FT.) <u>1,000</u> C. RESIDENCE DISTRICT (ADVERTISING SIGNS ONLY) <u>1,000</u>	REMARKS
IF REPLACEMENT SIGN OR CHANGE OF FACE, WHAT DOES THE EXISTING SIGN READ? Original Payee: _____	
Landmark Hold: ☐ Status: _____	
ZONING (OFFICE USE ONLY)	

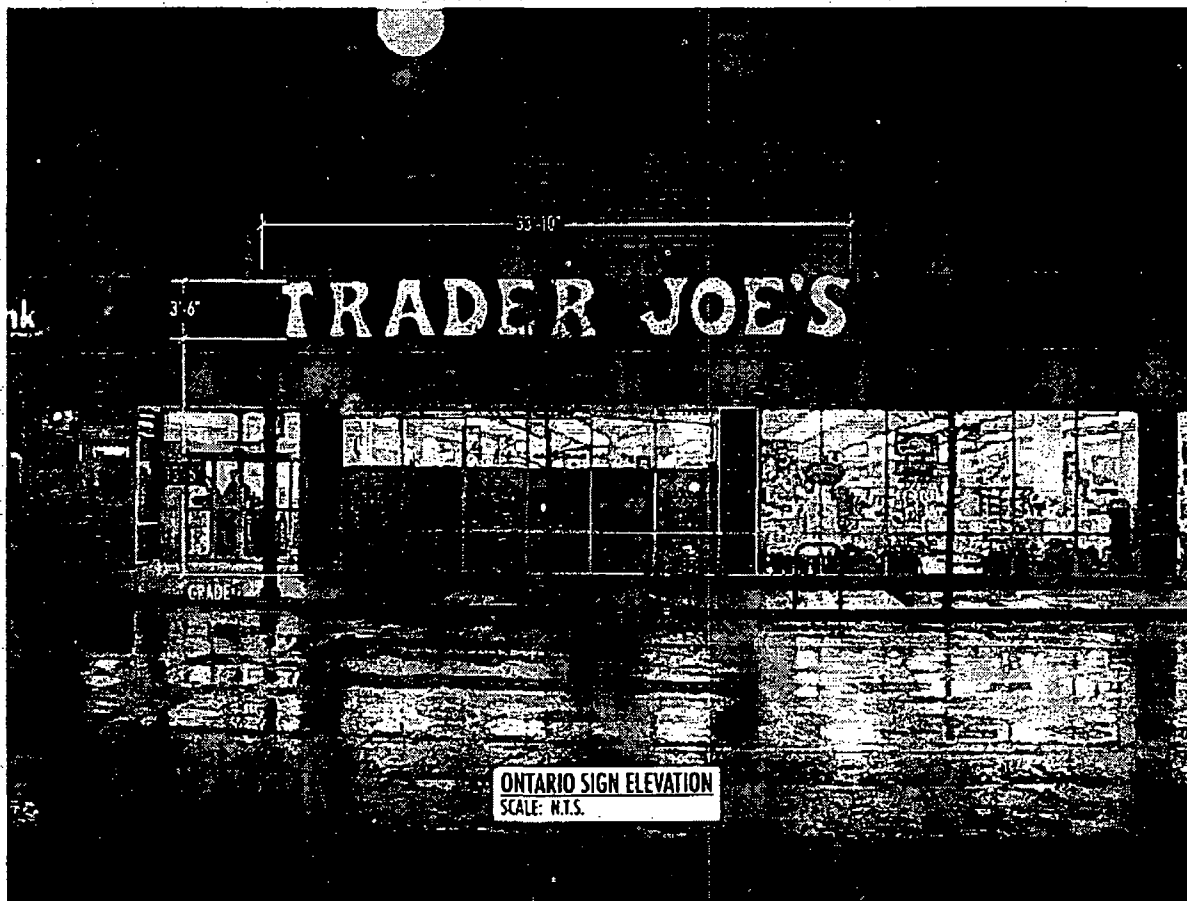

ITEM ②

100373898



1225 Browne Road, Elgin, IL 60123-5542
Phone: 847.214.9595 - Fax: 847.214.9596
www.surelightsign.com

PROJECT:

**TRADER
JOE'S**

44 E. Ontario Street
Chicago, IL

CUSTOMER APPROVAL:

AUTHORIZED SIGNATURE

DATE

LANDLORD APPROVAL:

AUTHORIZED SIGNATURE

DATE

REPRESENTATIVE

Don Smith

AUTHORIZED SIGNATURE

DRAWN BY Bill Marlow

DATE: 11.03.10

SCALE: N.T.S.

SHEET #: 4 of 8

DESIGN ORDER #: 10-1797

FILE NAME: TRJ10-1797

REVISIONS:

1	7
2	8
3	9
4	10
5	11
6	12



384"
(32'-0")

42"

TRADER JOE'S

ITEM ① CHANNEL LETTER ELEVATION
SCALE: 3/8" = 1'-0"

SIGN SPECIFICATIONS: QUANTITY: TWO (2) SET OF CHANNEL LETTERS ON RACEWAYS - 118 SQ. FT.

① INTERNALLY ILLUMINATED ALUMINUM FABRICATED 5" DEEP CHANNEL LETTERS. RETURNS ARE PRE-FINISHED BRONZE. FACES ARE #2793 RED ACRYLIC WITH CAPS ARE GOLD. ILLUMINATION BY RED E.E.O.s, 120V REMOTE POWER SUPPLIES. FABRICATED ALUMINUM RACEWAYS ARE PAINTED TO MATCH BUILDING COLOR. INSTALL ON WALLS WITH EXPANSION ANCHORS.

COLOR ELEVATION




#2793 Red Acrylic



Pre-finished Bronze



Gold

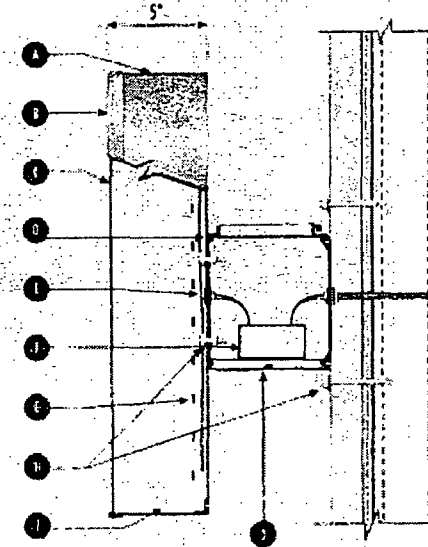

① 5/8" DIA. RETURN PLE-FINISHED BRONZE

② 1" TWENTY GOLD BRONZE CAPS

③ .187 RED ACRYLIC #2793

④ 1/8" BRONZE BACK

⑤ 1/2" ROUND-ROD CONNECTOR WITH SET

⑥ RED POWER SUPPLY

⑦ RED 1/2" STEP LIGHTING

⑧ ADJUSTING ILLUMINATE SHIMMERS SET TO SOFT WALL CONDITIONS

⑨ 1/4" DIA. BRASS NUT 1/2" DIA. BRASS WASHER 2 FOR LETTERS

⑩ 1/2" x 1/2" ALUM. BRASS RACEWAY



1225 Powers Road, Elgin, IL 60120-5642
Phone: 815.214.9595 - Fax: 815.214.9591
www.surelightsign.com

PROJECT:

TRADER JOE'S

44 E. Ontario Street
Chicago, IL

CUSTOMER APPROVAL:

AUTHORIZED SIGNATURE

DATE

LANDLORD APPROVAL:

AUTHORIZED SIGNATURE

DATE

REPRESENTATIVE:

Don Smith

AIR APPROVED SIGNATURE

DRAWN BY: Bill Marlow

DATE: 11.10.10

SCALE: 3/8" = 1'

SHEET A: 3 of 6

ORDER ORDER #: 10-1797

FILE NAME: TRJ10-1797

REVISIONS:

1	
2	
3	
4	
5	
6	




North



ITEM ②
Wabash

ITEM ①
Ontario

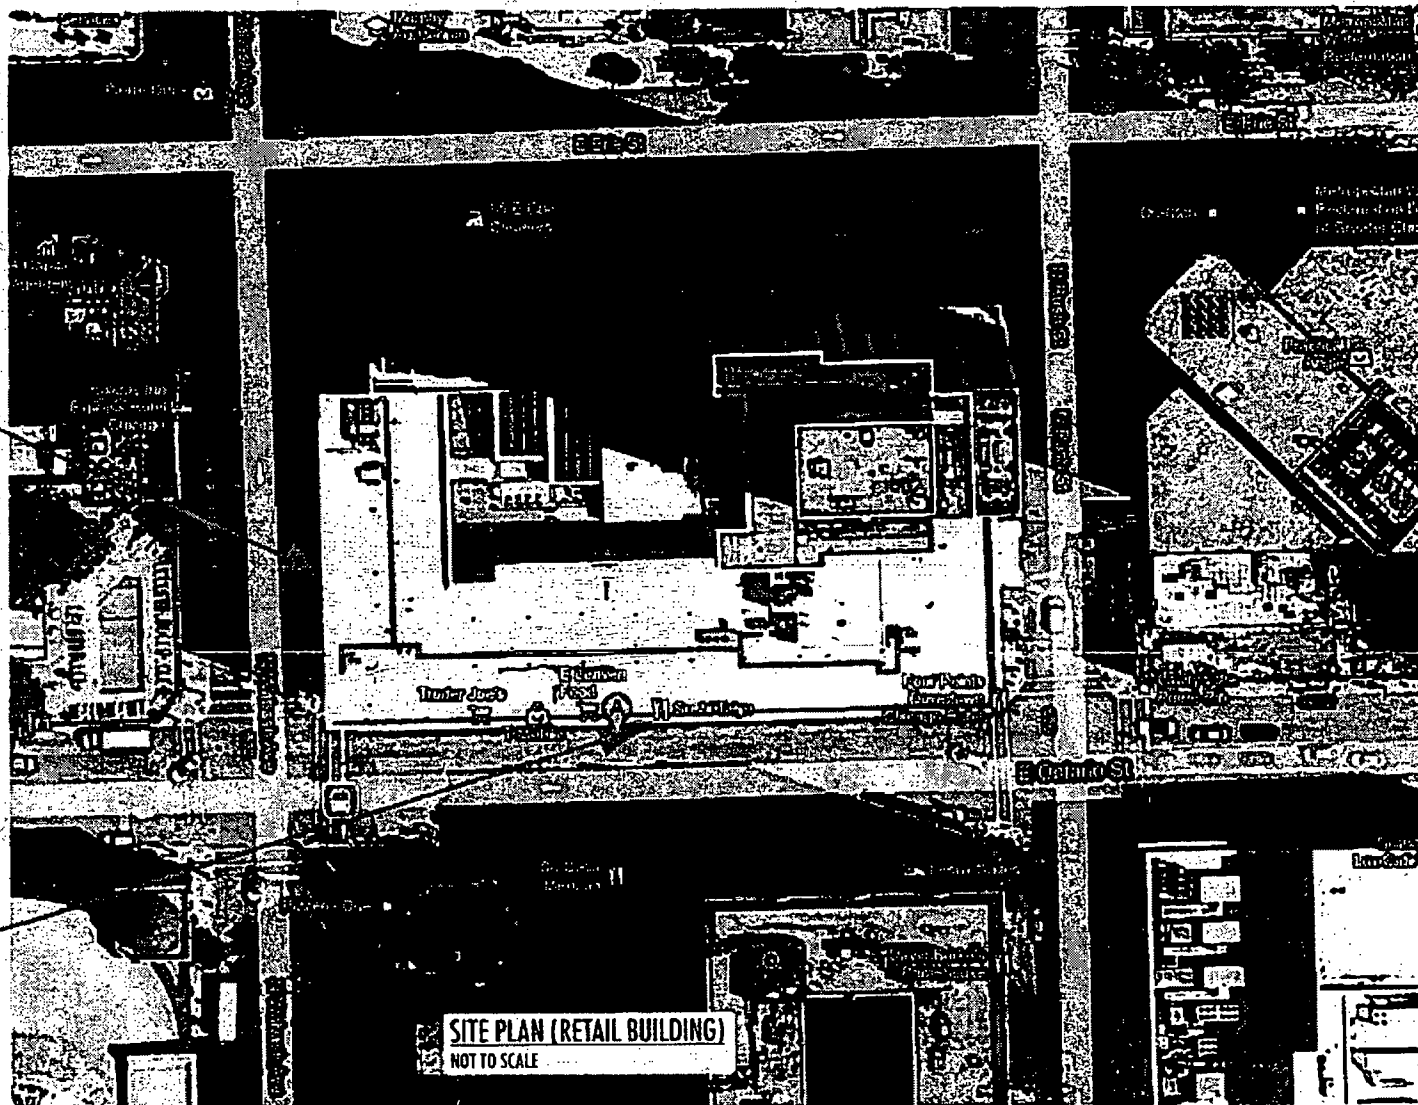

1225 Bowes Road, Ogden, IL 60123-5642
Phone: 847.214.9595 -- Fax: 847.214.9596
www.surelightsign.com

PROJECT:

**TRADER
JOE'S**

44 E. Ontario Street
Chicago, IL

CUSTOMER APPROVAL:

AUTHORIZED SIGNATURE

DATE

LANDLORD APPROVAL:

AUTHORIZED SIGNATURE

DATE

REPRESENTATIVE:

Don Smith

AUTHORIZED SIGNATURE

DRAWN BY: Bill Marlow

DATE: 11.03.10

SCALE: NTS

SHEET #: 5 of 5

DESIGN NUMBER #: 10-1797

FILE NAME: TRJ10-1797

REVISIONS:

1	7
2	8
3	9
4	10
5	11
6	12



"This Document is owned by, and the information contained in it is proprietary to, Sure Light Sign Company. By receipt hereof the holder agrees not to use the information, disclose it to any third party, nor reproduce this document without the prior written consent of Sure Light Sign Company. Holder also agrees to immediately return document upon request of Sure Light Sign Company."

© Copyright 2010 by Sure Light Sign Company