



City of Chicago



Or2010-1214

Office of the City Clerk

Tracking Sheet

Meeting Date:	12/8/2010
Status:	Introduced
Sponsor(s):	Zaiewski, Michael
Type:	Order
Title:	Install Sign(s)/Signboard(s) at 6422 W. Archer
Committee(s) Assignment:	Committee on Buildings

Committee on Buildings

(signs)

**ORDERED, That the Commissioner of Buildings is hereby directed
to issue a sign permit to :**

**Icon Identity Solutions
1418 Elmhurst Road
Elk Grove Village, Il. 60007**

**for the erection of a sign/signboard over 24 feet and/or over 100 square
feet (in area of one face) at :**

**MB Financial Bank
6422 West Archer Ave.
Chicago, Il. 60638**


Dimensions: length 10ft. – 0 in. height 10ft. 0in.

height above grade/roof to top of sign 40ft.

TOTAL SQUARE FOOT AREA 100 sq. ft.

**Such sign(s) shall comply with all applicable provisions of
TITLE 17 of the Chicago Zoning Ordinance and all other
applicable provisions of the Municipal Code of the City of Chicago
governing the construction and maintenance of outdoor signs,
signboards and structures.**

**City Council Meeting
December 8, 2010**

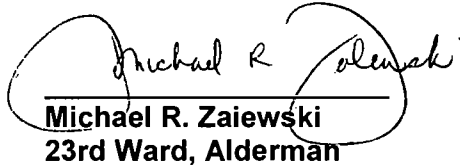
**Michael R. Zaiewski
23rd Ward, Alderman**



EAST ELEVATION

SCALE: 1/8" = 1'-0"



LOCATION: 938-110
 6422 West Archer Avenue
 Chicago, IL

FILE: 938-110 Chicago.cdr
 DATE: 02/01/08
 DRAWN: KP

PAGE: 2
 SCALE: As Noted
 DIRECTOR:

REVISED: 03/11/08 KP
 04/10/08 KP
 04/17/08 KP


08/09/08 KP
 07/24/10 KWK
 08/23/10 TI



1418 Elmhurst Rd.
 Elk Grove Village
 Illinois 60007

CITY OF CHICAGO
DEPARTMENT OF ZONING AND LAND USE PLANNING
SIGN SITE PLAN
(ALL INFORMATION MUST BE COMPLETED AND LEGIBLE)

Site Address: 6422 W. Archer Avenue | of 1 applications
 Sign Company: Icon Identity Solutions Rep Name: Candance Williams
 Phone (847) 631 - 3307 EXT (Below: Building, streets and location of sign on lot or structure)
 North

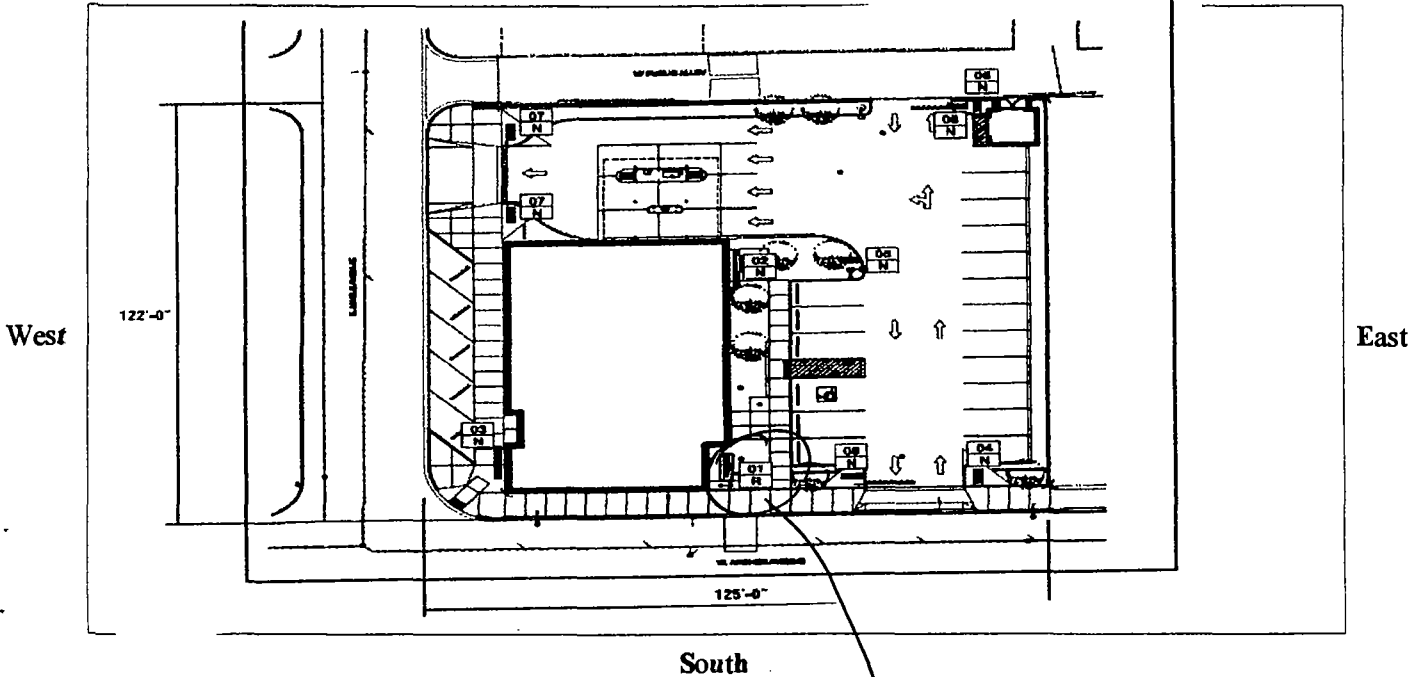

SIGN USE:
 Bus. ID (On-premise)
 Business Lice. # _____
 Advertising (Off-premise)

PERMIT TYPE:
 New Construction
 Change of Face _____
 Previous Permit # _____

TOTAL SQUARE FOOTAGE:
 Square footage of this proposed sign 100
 Gross area of all proposed signs _____
 Area of all existing signs _____
 (not including proposed) on Zoning Lot 0

TYPE OF SIGN:

<input checked="" type="checkbox"/>	Flat Wall	<input type="checkbox"/>
<input type="checkbox"/>	Freestanding	<input checked="" type="checkbox"/>
<input type="checkbox"/>	Awning	<input type="checkbox"/>
<input type="checkbox"/>	Marquee	<input type="checkbox"/>
<input type="checkbox"/>	High Rise Building	<input type="checkbox"/>
<input type="checkbox"/>	Projecting Private	<input checked="" type="checkbox"/>
<input type="checkbox"/>	Projecting Public Way	<input type="checkbox"/>
<input checked="" type="checkbox"/>	Public Way Use -Permit #	<input type="checkbox"/>

SIGN CHARACTERISTICS:

<input type="checkbox"/>	Non- Illuminated
<input checked="" type="checkbox"/>	Illuminated
<input type="checkbox"/>	Changing Image
<input type="checkbox"/>	Video Display
<input type="checkbox"/>	Flashing

DISTANCE FROM:
 Curb Line: 12'
 Expressway, Toll Roads
 or Major Route _____
 (n/a if over 1000 ft) 0
 Park (over 10 acres) 0
 Residential Zone 150'
 Existing Off-premise on
 same side of street: N/A

Signature: Candance Williams

Date: 11/23/2010