



# City of Chicago



Or2010-1227

Office of the City Clerk

## Tracking Sheet

<b>Meeting Date:</b>	<b>12/8/2010</b>
<b>Status:</b>	<b>Introduced</b>
<b>Sponsor(s):</b>	<b>Dowell, Pat</b>
<b>Type:</b>	<b>Order</b>
<b>Title:</b>	<b>Install Sign(s)/Signboard(s) at 4248 S. Wentworth</b>
<b>Committee(s) Assignment:</b>	<b>Committee on Buildings</b>

Committee on Buildings

(signs)

ORDERED, That the Commissioner of Buildings is hereby directed to  
issue a sign permit to: (Contractor's name and address)

PARVIS - CLAESS SIGN CO  
165 TUBEWAY DR  
CAROL STREAM IL 60188

for the erection of a sign/signboard over 24 feet in height and/or over  
100 square feet (in area of one face) at: (Business NAME & ADDRESS)

BP - PARENT PETROLEUM  
4248 S WEST WORTH AVE  
CHICAGO


Dimensions: length 6' 8" height 18' 3"

height above grade/roof to top of sign 27'

TOTAL SQUARE FOOT AREA 121

Such sign(s) shall comply with all applicable provisions of TITLE  
17 of the Chicago Zoning Ordinance and all other applicable provisions  
of the Municipal Code of the City of Chicago governing the construction  
and maintenance of outdoor signs, signboards and structures.

  
Alderman, Ward

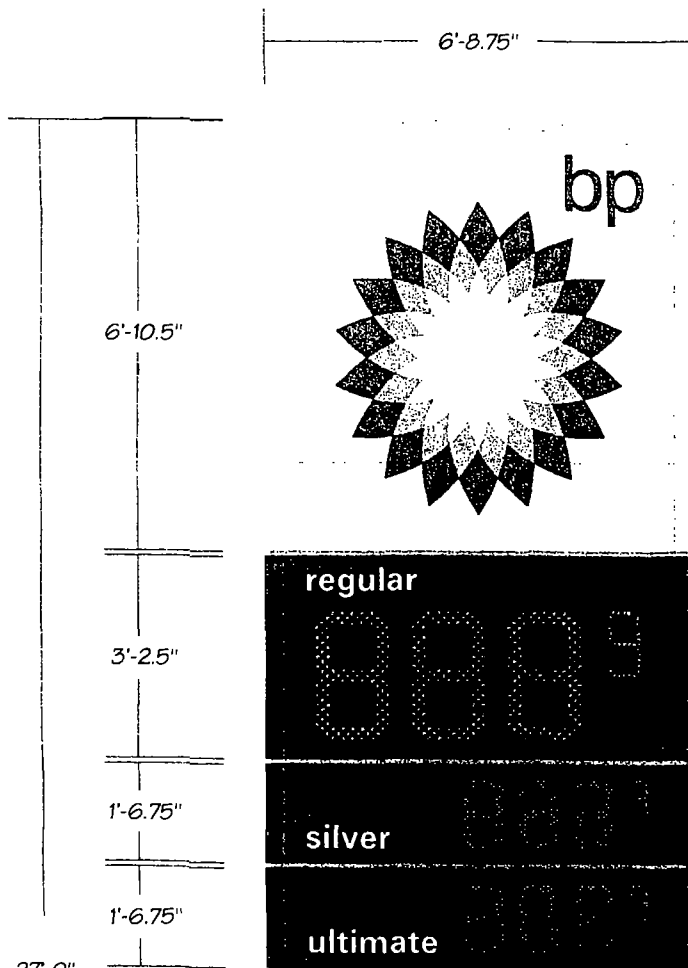

## Parvin-Clauss

SIGN COMPANY

Design • Fabrication • Installation • Maintenance

165 Tubeway Drive, Carol Stream, Illinois, 60188  
Tel: 630-510-2020 / Fax: 630-510-2074  
e-mail: signs@parvinclauss.com  
website: www.parvinclauss.com

### PROJECT:



### PARENT PETROLEUM

4248 S.  
Wentworth  
Chicago, IL

### CUSTOMER APPROVAL:

AUTHORIZED SIGNATURE


DATE

### LANDLORD APPROVAL:

AUTHORIZED SIGNATURE

DATE

REPRESENTATIVE:

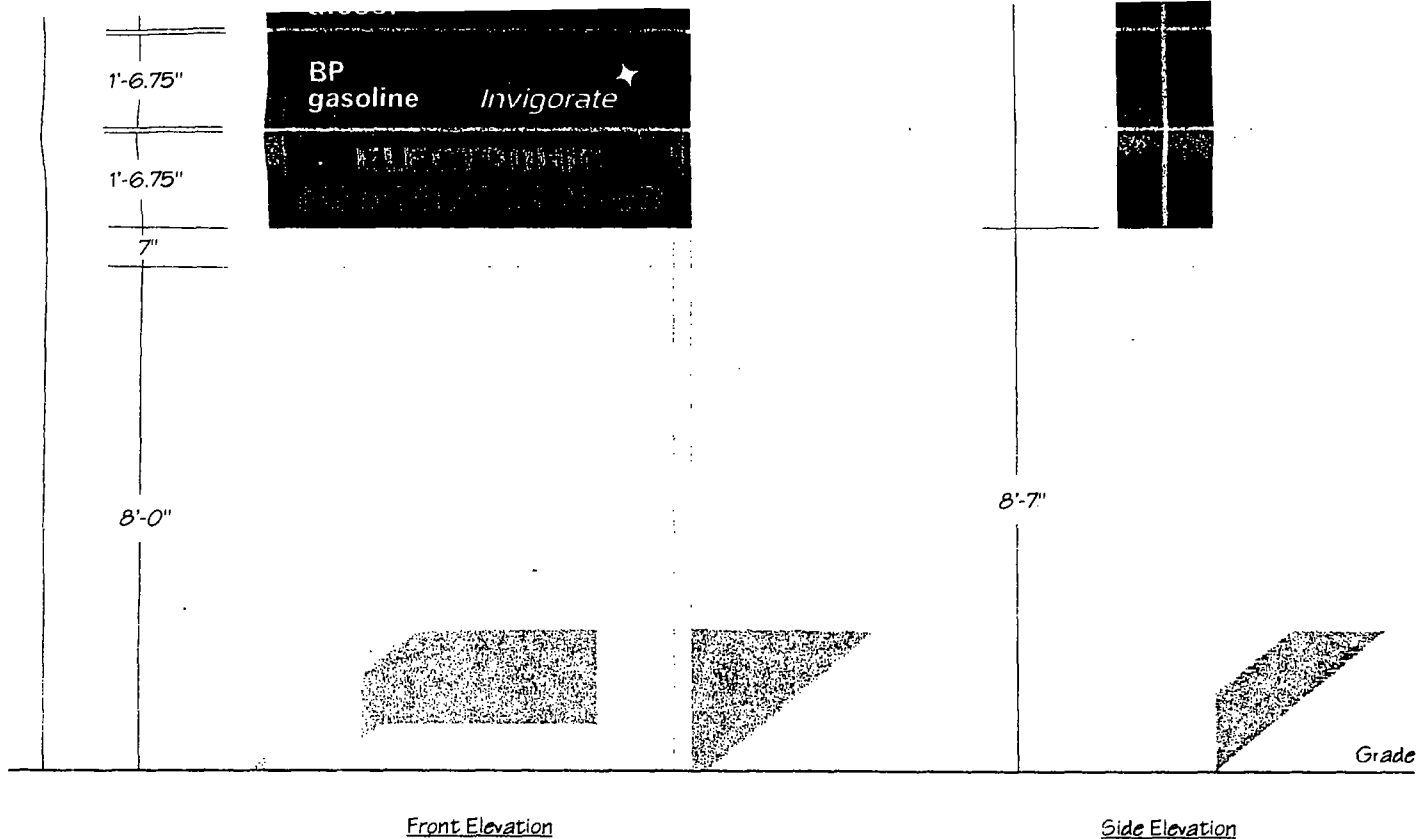

# 27'-0" x 6'-8.75" Double Face Illuminated Pylon Sign

Refer to Page 2 for Foundation Details.

Don Blanton

DATE: 11.11.10

SCALE: 3/8"=1'

SHEET S: 1 of 2

DESIGN ORDER #: 62165

FILE NAME: PPM62165

REVISIONS:

1	
2	
3	
4	
5	
6	
7	
8	
9	
10	
11	
12	



**PROJECT:**



**PARENT PETROLEUM**

4248 S.  
Wentworth  
Chicago, IL

**CUSTOMER APPROVAL:**

AUTHORIZED SIGNATURE

DATE

**LANDLORD APPROVAL:**

AUTHORIZED SIGNATURE

DATE

REPRESENTATIVE:

Bob Clauss

DRAWN BY:

Don Blanton

DATE:


11.11.10


SCALE:

3/8"=1'

SHEET #:

2 of 2

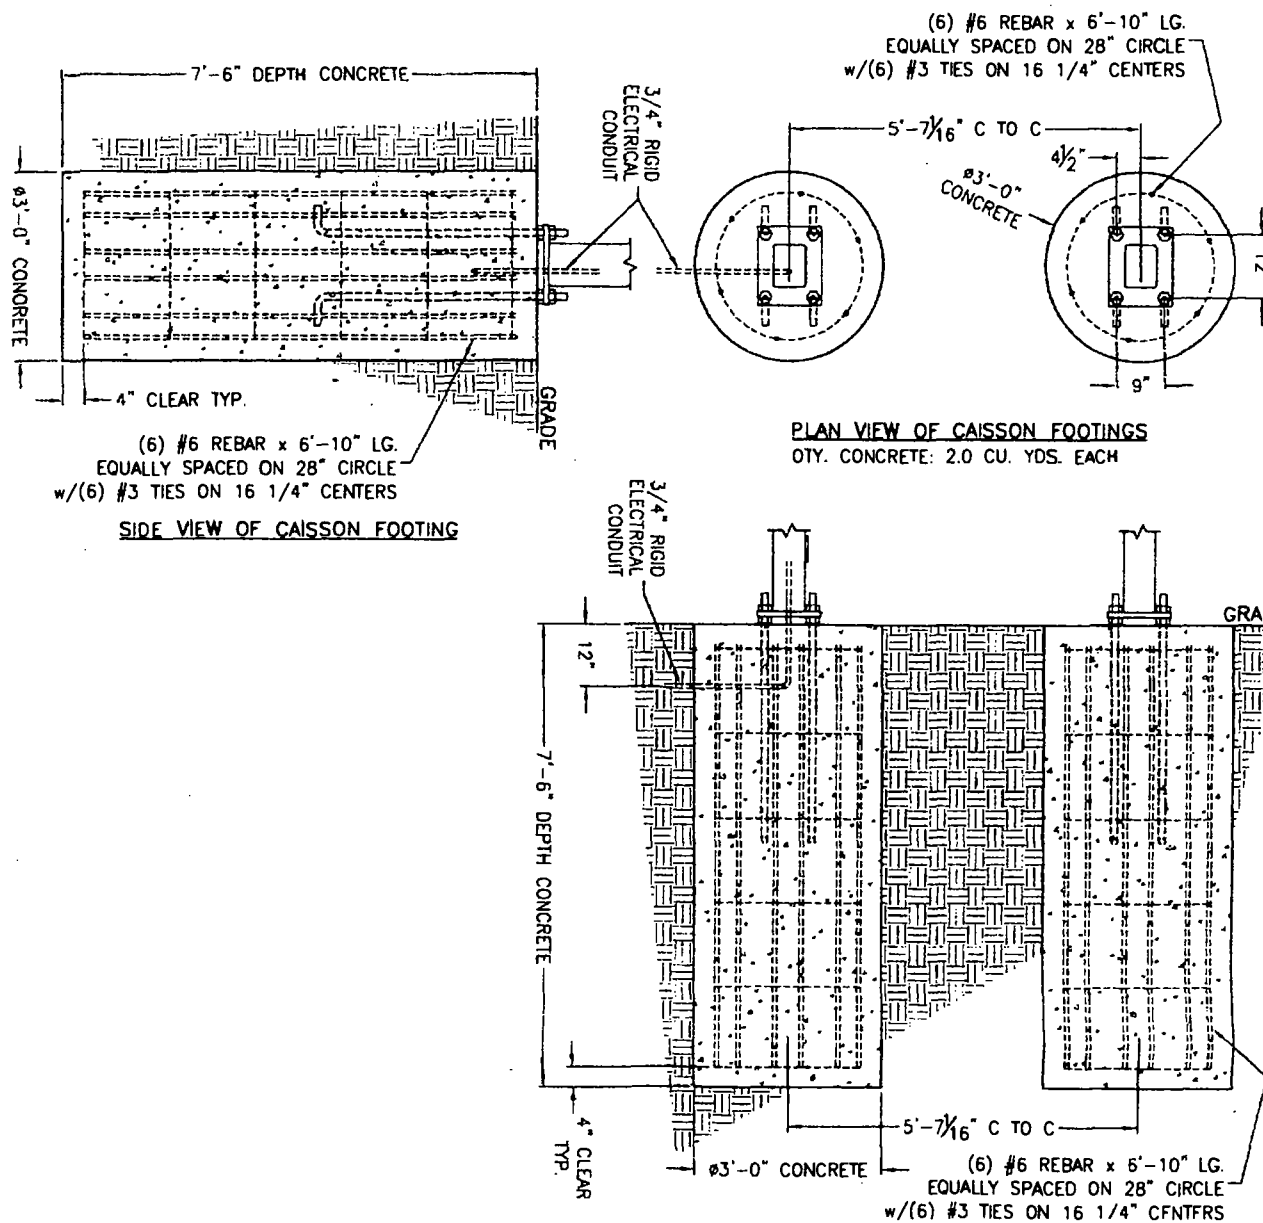

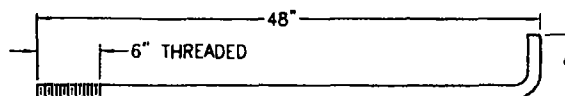**ANCHOR BOLT DETAIL**

ø1 1/4" AASHTO specification M314-90 Gr. 55

**FOUNDATION DESIGN NOTES:**

1. Concrete shall have a minimum compressive strength of 3,000 PSI of 28 days.
2. Reinforcing steel shall be ASTM A-615 Grade 60.
3. Caisson footings designed using a soil bearing force of 250 PSF per foot lateral.  
If this soil condition does not exist, it is the Installer's responsibility to have a new base designed for the existing conditions by a Licensed Structural Engineer.
4. The Factor of Safety against overturning is 1.5 or greater.
5. Anchor bolts shall be AASHTO specification M314-90 Grade 55.

**REVISIONS:**

- 1
- 2
- 3
- 4
- 5
- 6
- 7
- 8
- 9
- 10
- 11
- 12



"This Document is owned by, and the information contained in it is proprietary to, Parvin-Clauss Sign Company. By receipt hereof the holder agrees not to use the information, disclose it to any third party, nor reproduce this document without the prior written consent of Parvin-Clauss Sign Company. Holder also agrees to immediately return document upon request of Parvin-Clauss Sign Company."

© Copyright 2010 by Parvin-Clauss Sign Company



CITY OF CHICAGO

## DEPARTMENT OF BUILDINGS

## Sign Permit Application

APPROVAL NUMBER	APPLICATION NUMBER 100355128	ANNUAL FEE	WORK CODE	DRAWINGS ATTACHED <input type="checkbox"/> YES <input type="checkbox"/> NO				
DATE OF APPLICATION 07/22/2010		TYPE OF SIGN FLAT OR BOX						
ADDRESS OF SIGN 4248 S WENTWORTH AVE, 60609-		LENGTH	FT. 6	IN. 8	HEIGHT	FT. 18	IN. 3	
BUILDING	ORIGINAL PERMIT NUMBER	AREA	SQ. FT. 122	WEIGHT	LBS. 280	SIGN HEIGHT ABOVE GRADE/ROOF FT. 27		
TYPE OF PERMIT NEW CONSTRUCTION (SIGN)		SHAPE OF SIGN REGULAR						
PAYER OF ANNUAL INSPECTION SUGHAYAR, ISSAK 4248 S WENTWORTH AVE CHICAGO, IL 60609 (773)548-8602		SIGN WILL READ BP						
SIGN MANUFACTURER PARVIN CLAUSS SIGN CO		NO. OF LAMPS 16						TOTAL WATTAGE 120
ADDRESS WHERE SIGN CAN BE SEEN PRIOR TO ERECTION		TYPE OF LAMP OTHER						
TICKET NUMBER 0		REINSPECTION CONTROL NUMBER				NO. OF BALLAST/TRANSFORMERS 0		INPUT OF TRANSFORMERS
TYPE OF SUPPORT FOR SIGN POLE		CONTRACTOR WILL INSTALL <input checked="" type="checkbox"/> FEEDERS <input checked="" type="checkbox"/> CUSTOMER LEADS						
SIGN BOARD SUPPORT MEMBERS STEEL		TYPE OF SWITCH KNIFE						
ANNUAL FEE CONSTRUCTION FEE 1017 B FEE TOTAL FEE AMOUNT PAID BALANCE DUE		LOCATION OF SWITCH OUTSIDE SIGN						
		SIGN LOCATION INSTALL ONE BP PYLON SIGN TO REPLACE THE EXISTING CITGO PYLON SIGN AT THE CORNER OF WENTWORTH & 43RD.						
		NO. OF BALLAST/TRANSFORMERS 0						INPUT OF TRANSFORMERS
		CONTRACTOR WILL INSTALL <input checked="" type="checkbox"/> FEEDERS <input checked="" type="checkbox"/> CUSTOMER LEADS						
		TYPE OF SWITCH KNIFE						
		LOCATION OF SWITCH OUTSIDE SIGN						
		SIGN LOCATION INSTALL ONE BP PYLON SIGN TO REPLACE THE EXISTING CITGO PYLON SIGN AT THE CORNER OF WENTWORTH & 43RD.						

TICKET NUMBER 0	REINSPECTION CONTROL NUMBER
ANNUAL FEE	400.00
CONSTRUCTION FEE	400.00
1017 B FEE	200.00
TOTAL FEE	\$ 200.00
AMOUNT PAID	
BALANCE DUE	

CHECK # for Zoning
CHECK # for DCAP

The undersigned certifies that the statements in this application are true and correct and that all work done under the permit will conform to the requirements of the Chicago Municipal Code.

REG. NO.	E93679	BOND. NO.	N91444
ELECT CONTR PARVIN-CLAUSS SIGN COMPANY	ELECTR	SIGN ERECTOR PARVIN-CLAUSS SIGN CO	SIGNER
ADDRESS 165 TUBEWAY DRIVE CAROL STREAM, IL 60188		ADDRESS 165 TUBEWAY DRIVE CAROL STREAM IL, 60188	
SUPERVISOR SIGNATURE		SIGNATURE	

The permit issued on this application will authorize only signs here applied for. If other signs are to be erected they must be covered by additional permits.

City of Chicago  
Richard M. Daley, MayorDepartment of Buildings  
Richard Monocchio, Commissioner


TYPE OF BUSINESS <u>OTHER</u> Other: <u>GAS STATION</u> Name: _____ LIC #: _____ Renewal Date: _____	SIGN BOND REQUIRED? <input type="checkbox"/> YES COUNCIL ORDER REQUIRED <input type="checkbox"/> YES IS SPECIAL PERMISSION REQUIRED FROM CHIEF ELECTRICAL <input type="checkbox"/> YES IF YES, ATTACH LETTER OF REQUEST
Projects Over: <input checked="" type="checkbox"/> Private Property <input checked="" type="checkbox"/> Public Way      Grant Permit #: _____ <input type="checkbox"/> Planned Development/Manufacturing      PMD/PD#: _____ Zoning District: <u>B3</u> Other: _____	TIME STAMP
TYPE OF SIGN: <input type="checkbox"/> ADVERTISING <input checked="" type="checkbox"/> ILLUMINATE <input type="checkbox"/> MOVEABLE <input checked="" type="checkbox"/> BUSINESS <input type="checkbox"/> FLASHING	
TOTAL STREET FRONTAGE OF LOT (IN FEET) <u>236</u> TOTAL AREA OF NEW SIGN (SQ.FT.) <u>122</u> TOTAL AREA OF ALL SIGNS ON LOT (SQ.FT.) <u>122</u> HEIGHT OF SIGN ABOVE GRADE (TO TOP) <u>45ft 3in</u>	
DISTANCE OF CURB LINE OUTER EDGE (ft) <u>15</u> DISTANCE OF STRUCTURE INNER EDGE (ft) <u>15</u>	SIGN CLERK      APPROVED FOR PERMIT
DISTANCE FROM (ft): A. PUBLIC PARK (OVER 10 ACRES) <u>1,000</u> B. EXPRESSWAY (IF LESS THAN 1,000 FT.) <u>1,000</u> C. RESIDENCE DISTRICT (ADVERTISING SIGNS ONLY) <u>1,000</u>	REMARKS
IF REPLACEMENT SIGN OR CHANGE OF FACE, WHAT DOES THE EXISTING SIGN READ?  Original Payee: _____	
Landmark Hold: <input type="checkbox"/> Status: _____	
ZONING (OFFICE USE ONLY)	

**CITY OF CHICAGO**  
**DEPARTMENT OF ZONING AND LAND USE PLANNING**  
**SIGN SITE PLAN**  
(ALL INFORMATION MUST BE COMPLETED AND LEGIBLE)

Site Address: 4248 S WENTWORTH AVE of    applications

Sign Company: PANIN-CLAUSS SIGN CO Rep Name: MARY CLAUSS

Phone ( 800 ) 510 - 2020 EXT    (Below: Building, streets and location of sign on lot or structure)  
North

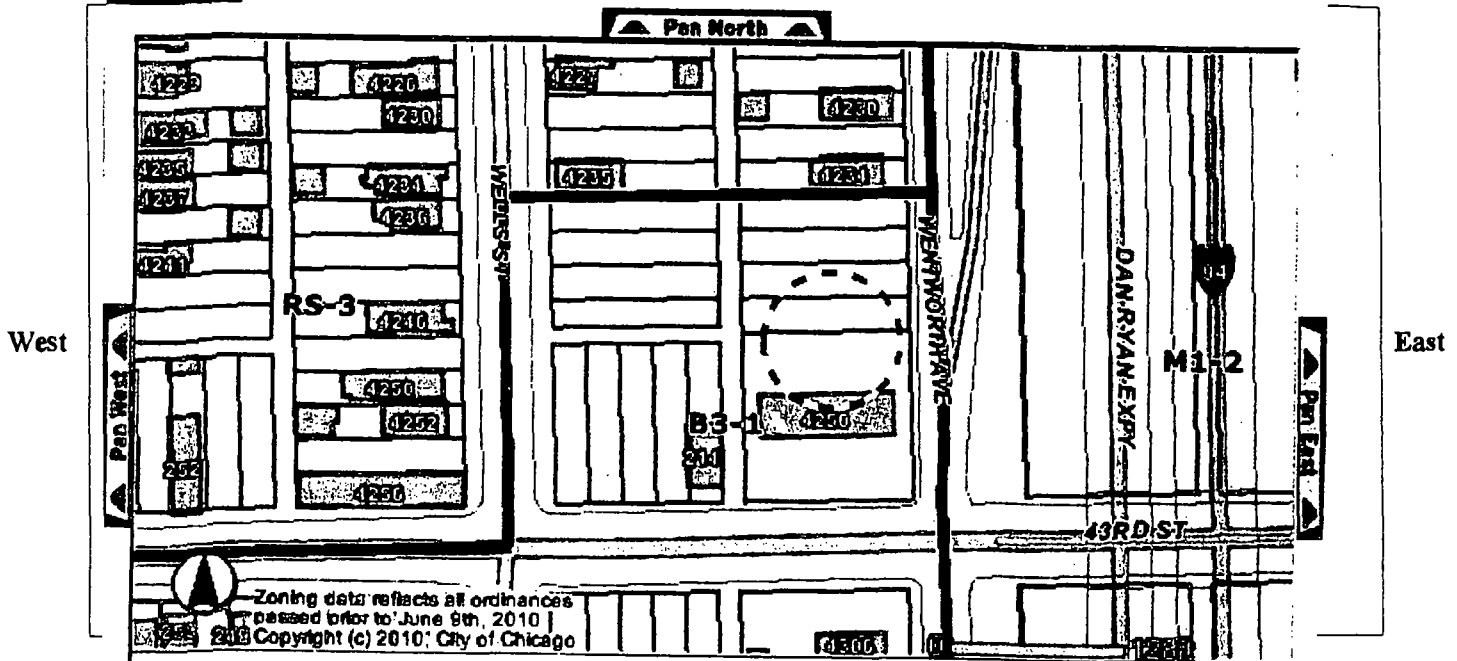

**SIGN USE:**

Bus. ID (On-premise) ☐

Business Lice. #

71-1042590

Advertising (Off-premise) ☐

**PERMIT TYPE:**

New Construction ☒

Change of Face

Previous Permit # ☐

**TOTAL SQUARE FOOTAGE:**

Square footage of this proposed sign 89

Gross area of all proposed signs 89

Area of all existing signs

(not including proposed) on Zoning Lot 0

**TYPE OF SIGN:**

Flat Wall ☐

Freestanding ☒

Awning ☐

Marquee ☐

High Rise Building ☐

Projecting Private ☐

Projecting Public Way ☐

Public Way Use -Permit #   

**SIGN CHARACTERISTICS:**

Non- Illuminated ☐

Illuminated ☒

Changing Image ☒

Video Display ☐

Flashing ☐

**DISTANCE FROM:**

Curb Line: 15 ft

Expressway, Toll Roads

or Major Route

(n/a if over 1000 ft) N/A

Park (over 10 acres) N/A

Residential Zone N/A

Existing Off-premise on

same side of street: N/A

Signature: Mary Clauss

Date: 7/22/10

Google maps Address

EXISTING  
SIGN TO BE  
REPLACED

To see all the details that are visible on the screen, use the "Print" link next to the map.

Print Send Link



0  
0  
0  
0  
0  
0