



City of Chicago



O2010-7256

Office of the City Clerk

City Council Document Tracking Sheet

Meeting Date:	12/8/2010
Status:	Introduced
Sponsor(s):	Suarez, Ray
Type:	Ordinance
Title:	Awning(s) for Chicago National College/Naprapath
Committee(s) Assignment:	Committee on Transportation and Public Way

ORDINANCE
CHGO NAT'L COLLEGE / NAPRAPATH
Acct. No. 32311 - 1
Permit No. 1093339

Be It Ordained by the City Council of the City of Chicago:

SECTION 1. Permission and authority are hereby given and granted to CHGO NAT'L COLLEGE / NAPRAPATH, upon the terms and subject to the conditions of this ordinance to maintain and use, as now constructed, one (1) Awning(s) projecting over the public right-of-way adjacent to its premises known as 3330 N. Milwaukee Ave..

Said Awning(s) at n. milwaukee measure(s):

One (1) at fifty (50) feet in length, and two (2) feet in width for a total of one hundred (100) square feet.

The location of said privilege shall be as shown on prints kept on file with the Department of Business Affairs and Consumer Protection and the Office of the City Clerk.

Said privilege shall be constructed in accordance with plans and specifications approved by the Zoning Department - Signs.

This grant of privilege in the public way shall be subject to the provisions of Section 10-28-015 and all other required provisions of the Municipal Code of Chicago.


The grantee shall pay to the City of Chicago as compensation for the privilege #1093339 herein granted the sum of seventy-five (\$75.00) per annum to commence (1) one year after passage.

A 25% penalty will be added for payments received after due date.



The permit holder agrees to hold the City of Chicago harmless for any damage, relocation or replacement costs associated with damage, relocation or removal of private property caused by the City performing work in the public way.

Authority herein given and granted for a period of five (5) years from and after Date of Passage.

Alderman

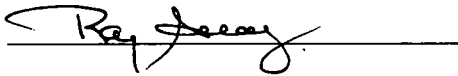

Ray Suarez 31st Ward

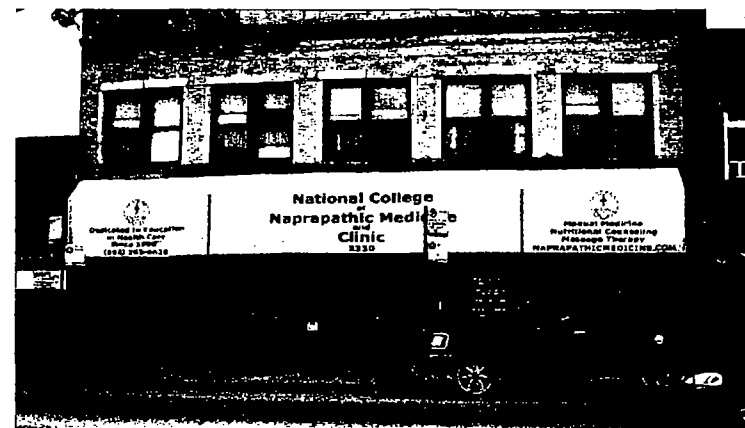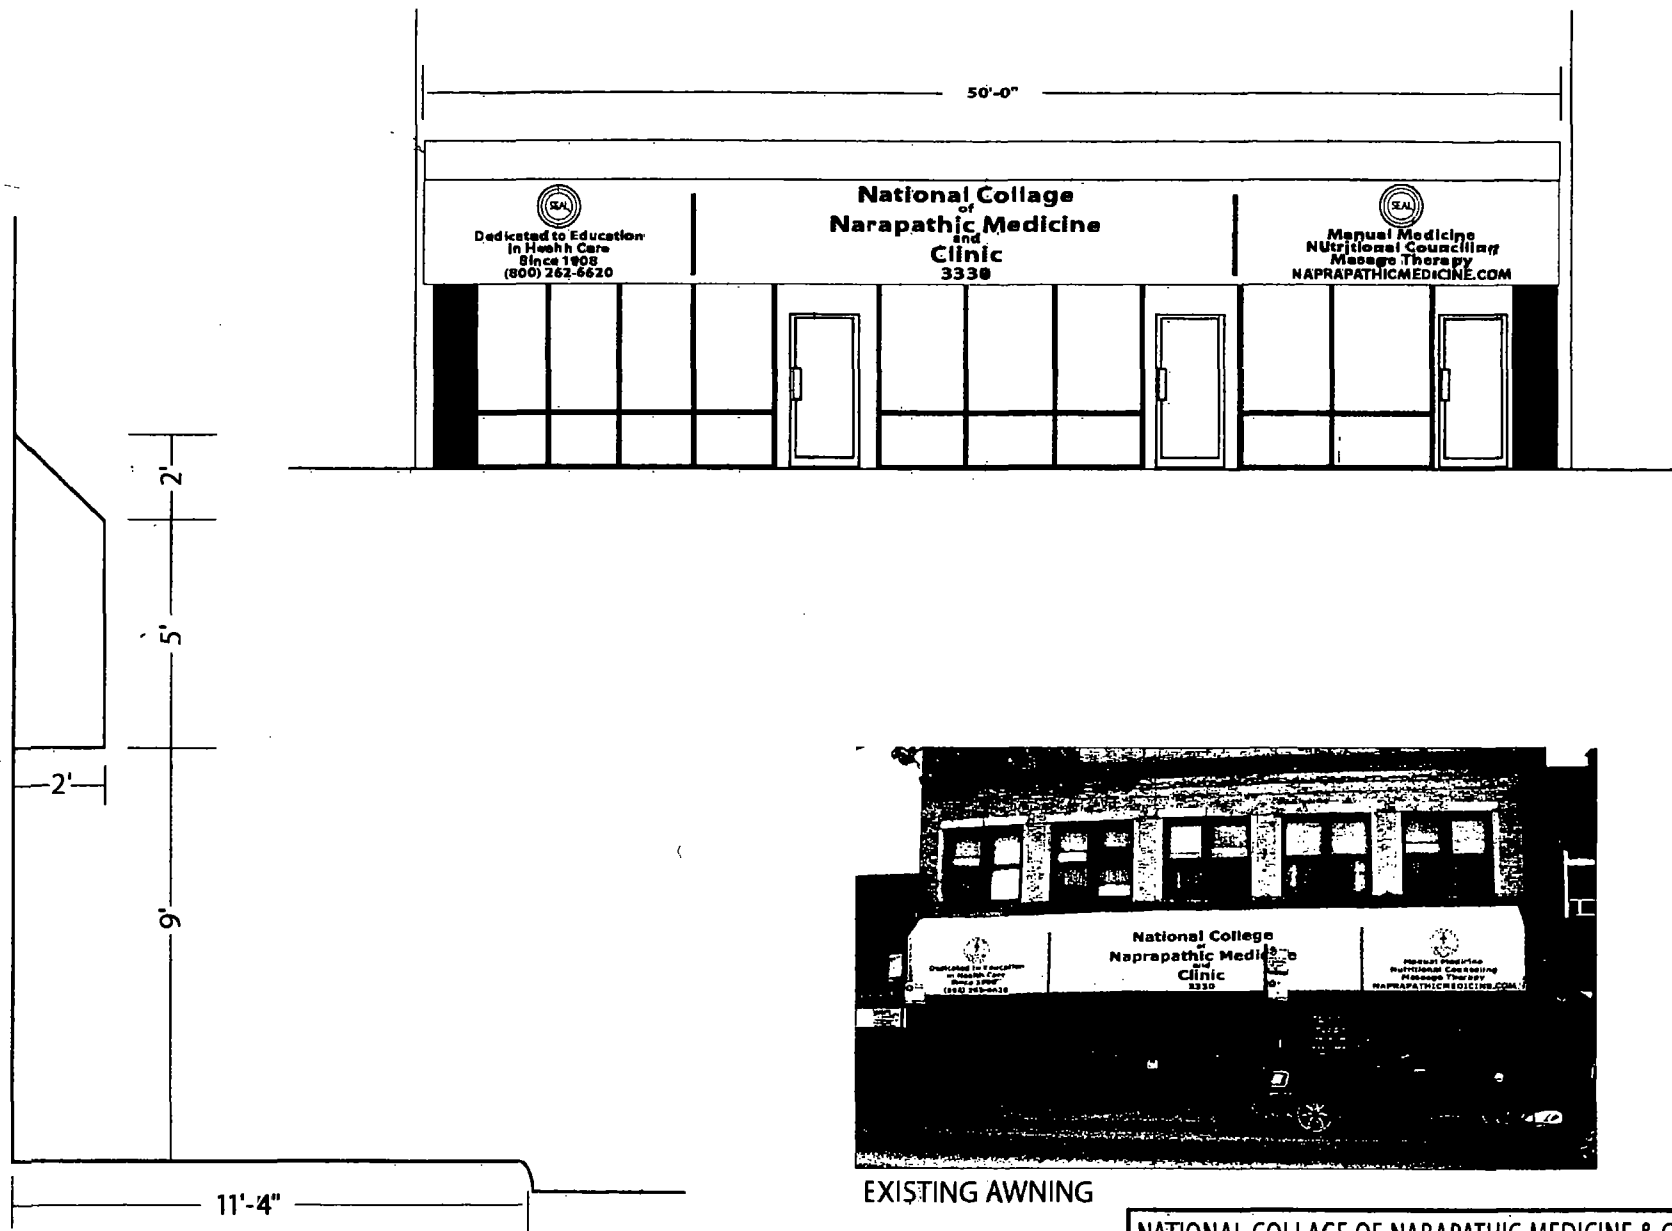

EXISTING AWNING



NORTH SHORE SIGN

1825 Industrial Drive, Libertyville, Illinois 80048 847-818-7020
"Quality Signage Since 1980"

These plans are the exclusive property of North Shore Sign Co., Inc. and are the result of the original work of its employees. They are submitted for the sole purpose of, your consideration of whether to purchase these plans or to purchase from North Shore Sign Co. a sign manufactured according to these plans. Distribution or addition of these plans to construct a sign similar to the one herein is expressly forbidden. In the event that, such action occurs, North Shore Sign Co. agrees to be reimbursed \$600.00 in compensation for the time and effort involved in creating these plans. © North Shore Sign Co.

NATIONAL COLLEGE OF NARAPATHIC MEDICINE & CLINIC
3330 N. WILWAUKEE AVE., CHICAGO, IL

SCALE	1/4" = 1'-0"	DRAWN BY:
DATE	9/28/09	REVISED
DESIGNED BY	APPROVED BY:	DRAWING NO: