



City of Chicago



O2010-7315

Office of the City Clerk

City Council Document Tracking Sheet

| | |
|---------------------------------|--|
| Meeting Date: | 12/8/2010 |
| Status: | Introduced |
| Sponsor(s): | Smith, Mary Ann |
| Type: | Ordinance |
| Title: | Awning(s) for Homemade Pizza |
| Committee(s) Assignment: | Committee on Transportation and Public Way |

ORDINANCE
HOMEMADE PIZZA
Acct. No. 312718 - 8
Permit No. 1093386

Be It Ordained by the City Council of the City of Chicago:

SECTION 1. Permission and authority are hereby given and granted to HOMEMADE PIZZA, upon the terms and subject to the conditions of this ordinance to maintain and use, as now constructed, one (1) Awning(s) projecting over the public right-of-way adjacent to its premises known as 5303 N. Clark St..

Said Awning(s) at N. Clark measure(s):

One (1) at fourteen point nine two (14.92) feet in length, and one point five (1.5) foot in width for a total of twenty-two point three eight (22.38) square feet.

The location of said privilege shall be as shown on prints kept on file with the Department of Business Affairs and Consumer Protection and the Office of the City Clerk.

Said privilege shall be constructed in accordance with plans and specifications approved by the Zoning Department - Signs.


This grant of privilege in the public way shall be subject to the provisions of Section 10-28-015 and all other required provisions of the Municipal Code of Chicago.


The grantee shall pay to the City of Chicago as compensation for the privilege #1093386 herein granted the sum of fifty (\$50.00) per annum to commence (1) one year after passage.

A 25% penalty will be added for payments received after due date.

The permit holder agrees to hold the City of Chicago harmless for any damage, relocation or replacement costs associated with damage, relocation or removal of private property caused by the City performing work in the public way.

Authority herein given and granted for a period of five (5) years from and after Date of Passage.

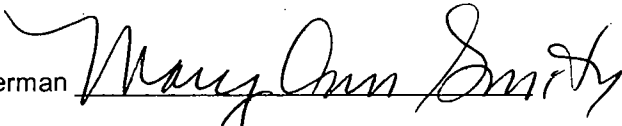Alderman 
Mary Ann Smith 48th Ward

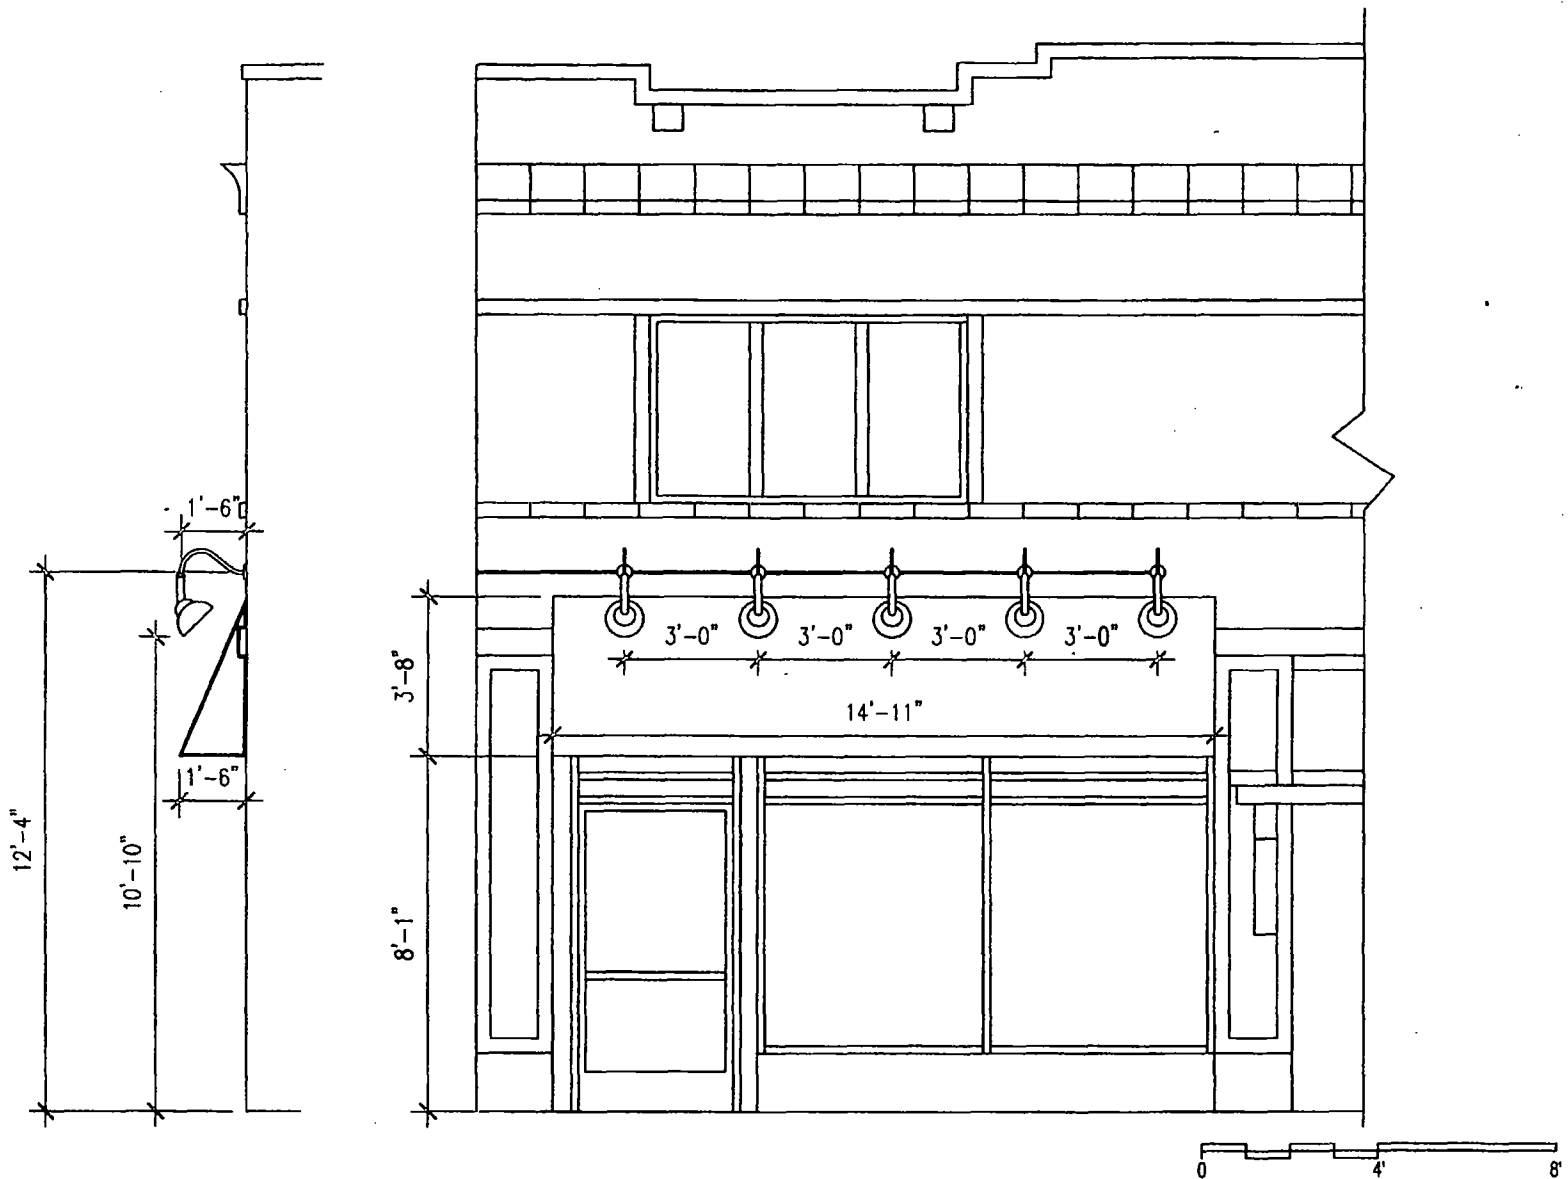

Signage Plan

09.24.2010

HomeMade Pizza Co.
5303 N. Clark St.
Chicago, IL 60640

Elevation

Scale 1/4" = 1'-0"